


ROAD

PART 300-075-00


1308.73

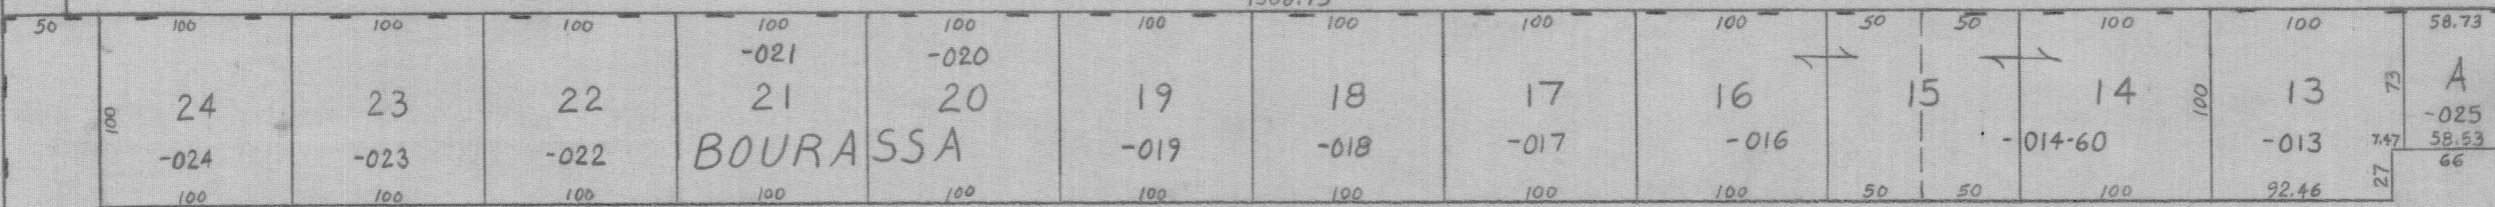


CLARA

(B05)

ST.

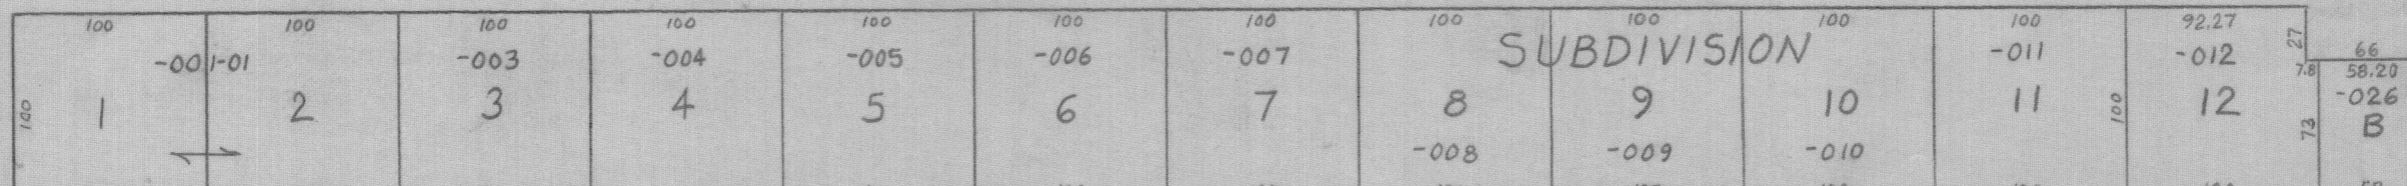

SUBDIVISION

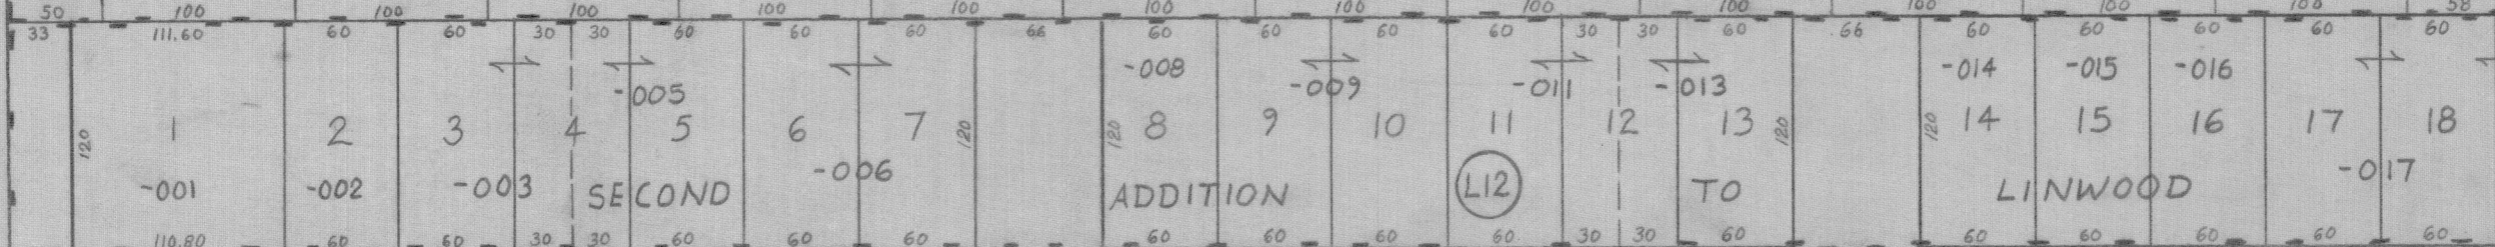

SECOND

ADDITION


(L12)

TO


LINWOOD

EDWIN


ST.

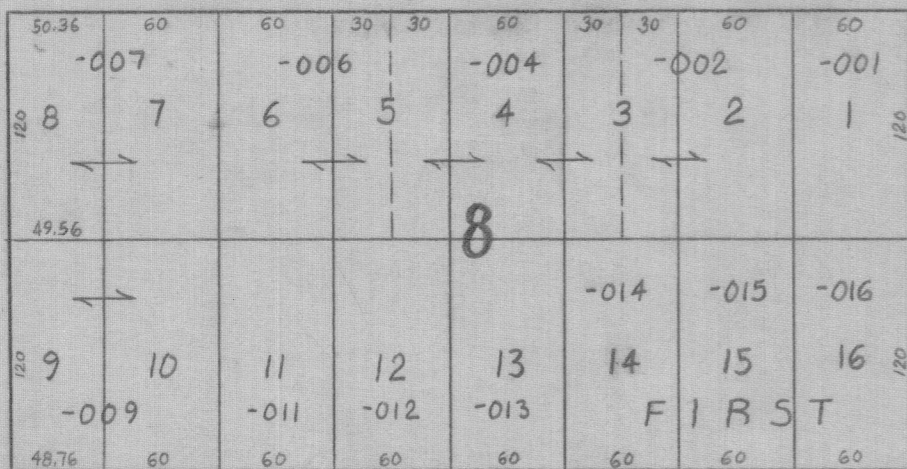

ST.

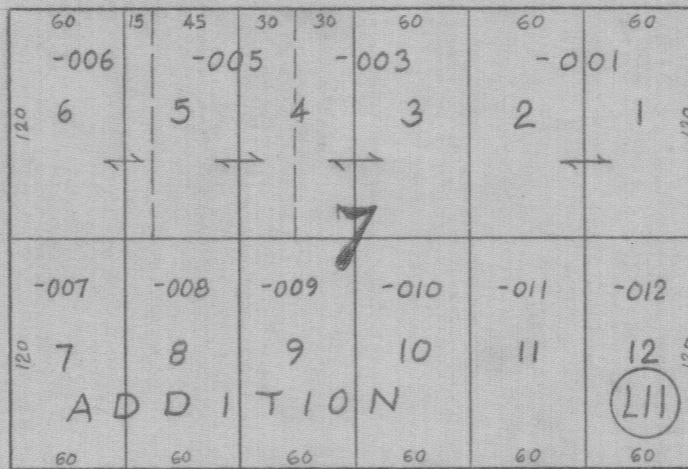


ST.

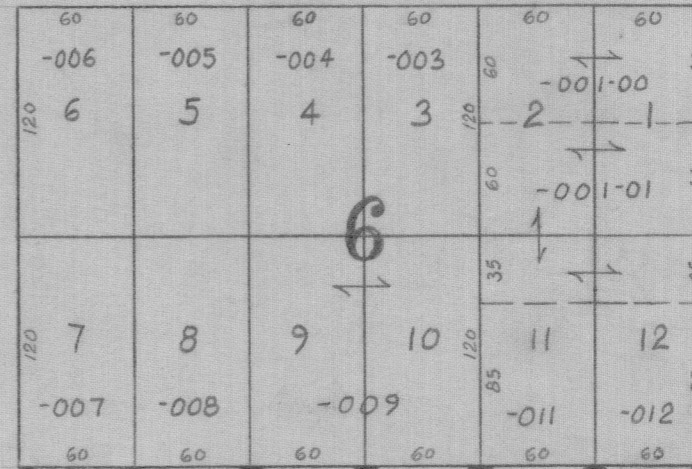


ST.

BENJAMIN


ST.

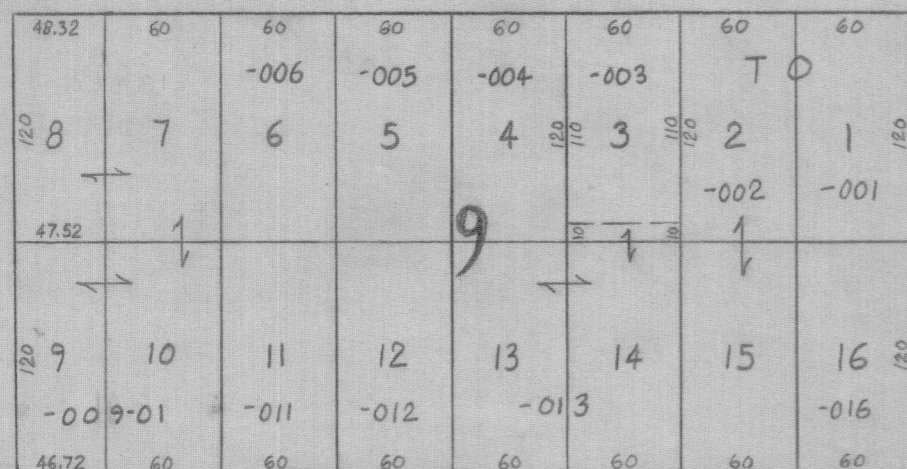

FIFTH

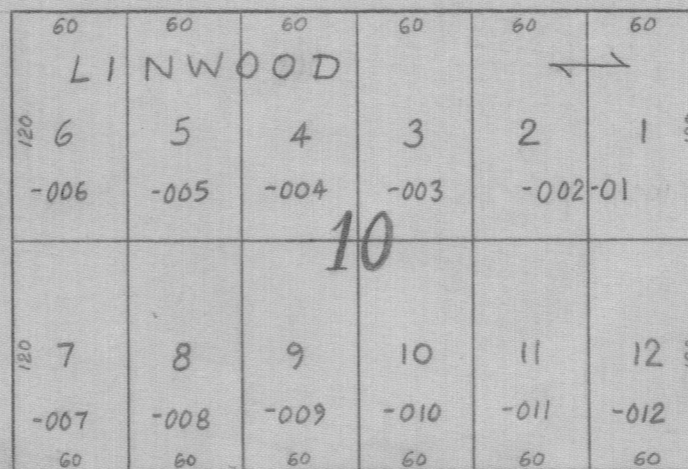

FOURTH

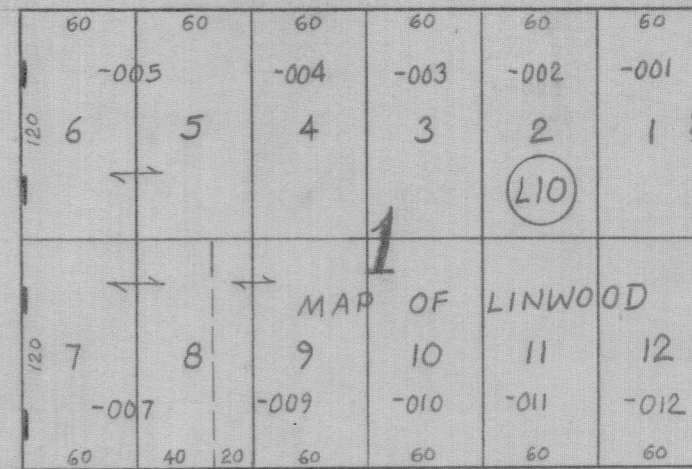

THIRD

CENTER

ST.



1"=100'

SW 1/4 OF SW 1/4 SECTION 35 TIGNRAE