


100


PAGE 5A

1/2" = 1' MHPA SEC. 5
 1/4" = 1' H.L.G. & E.
 BANGOR TWP.

COPYRIGHT © 1990 BY
 CHARTER TOWNSHIP OF BANGOR
 BANGOR ENGINEERS, INC.

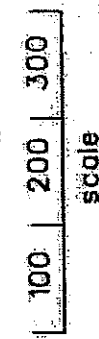


scale

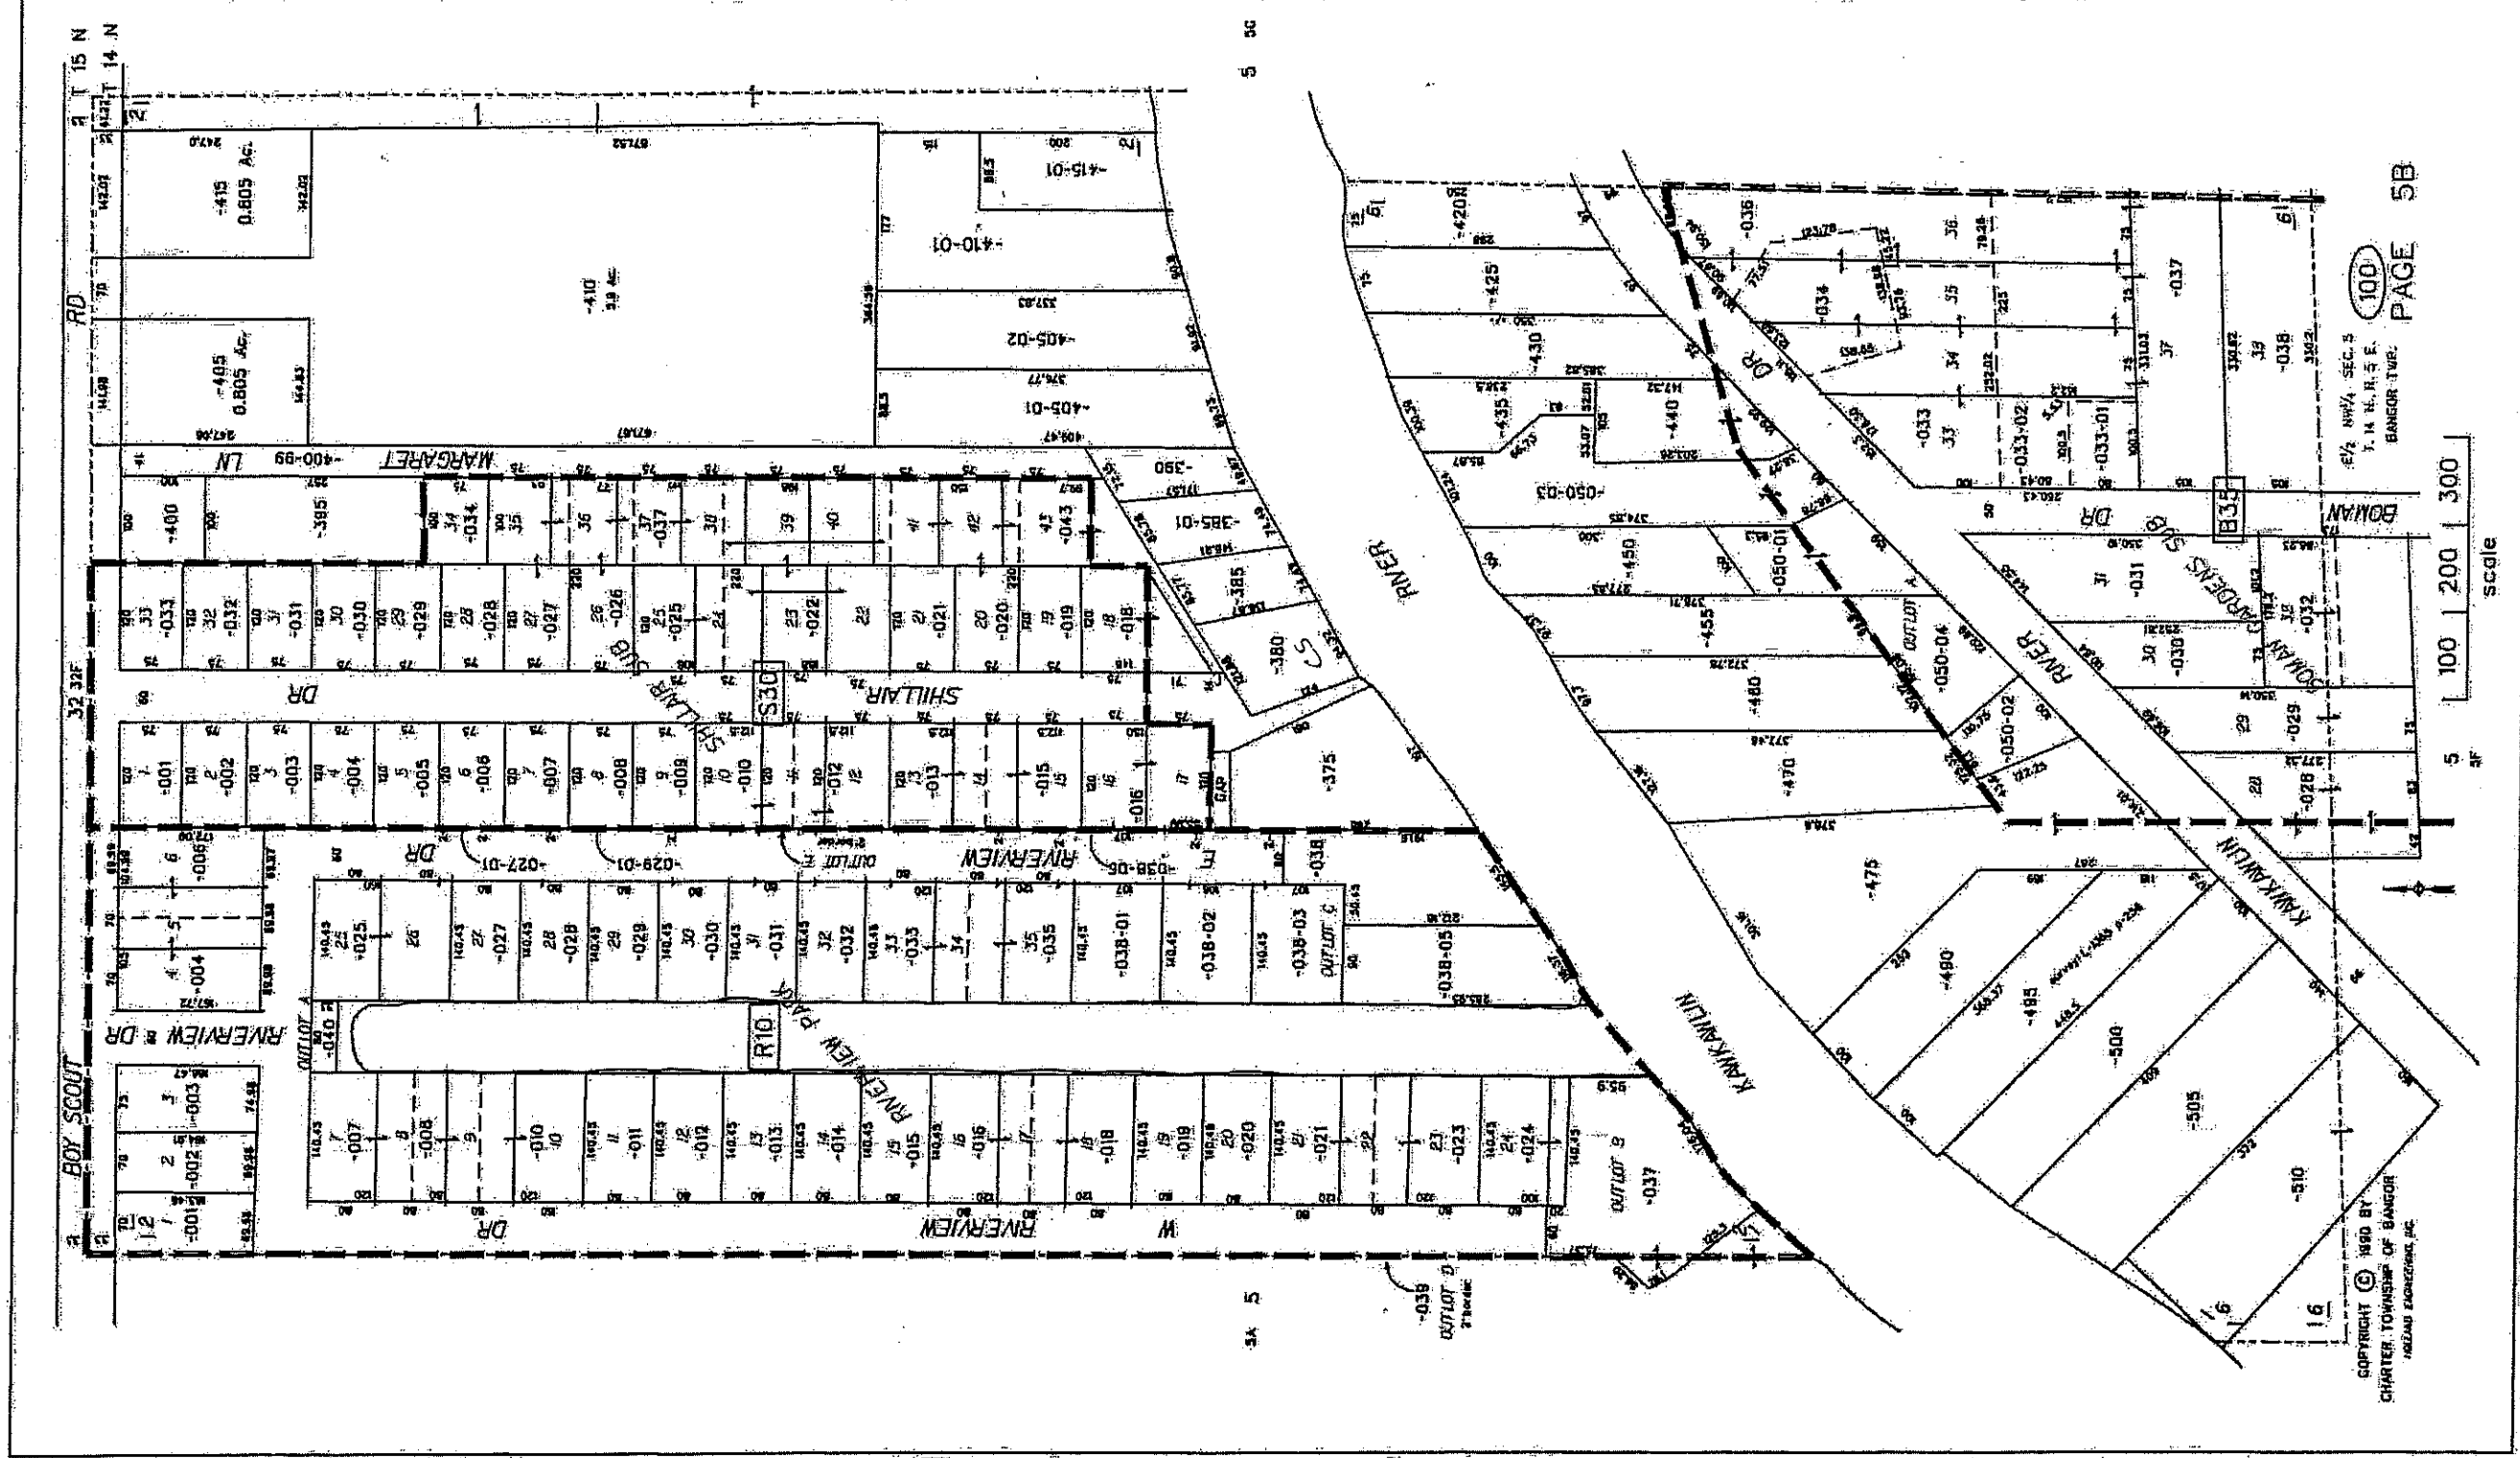


100 PAGE 5B


6/2 NW/4 SEC. 9
T. 14 N. R. 5 E.
BANGOR TWP.

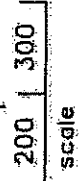


COPYRIGHT © 1990 BY
CHARTER TOWNSHIP OF BANGOR
HOLZAU ENGINEERING, INC.

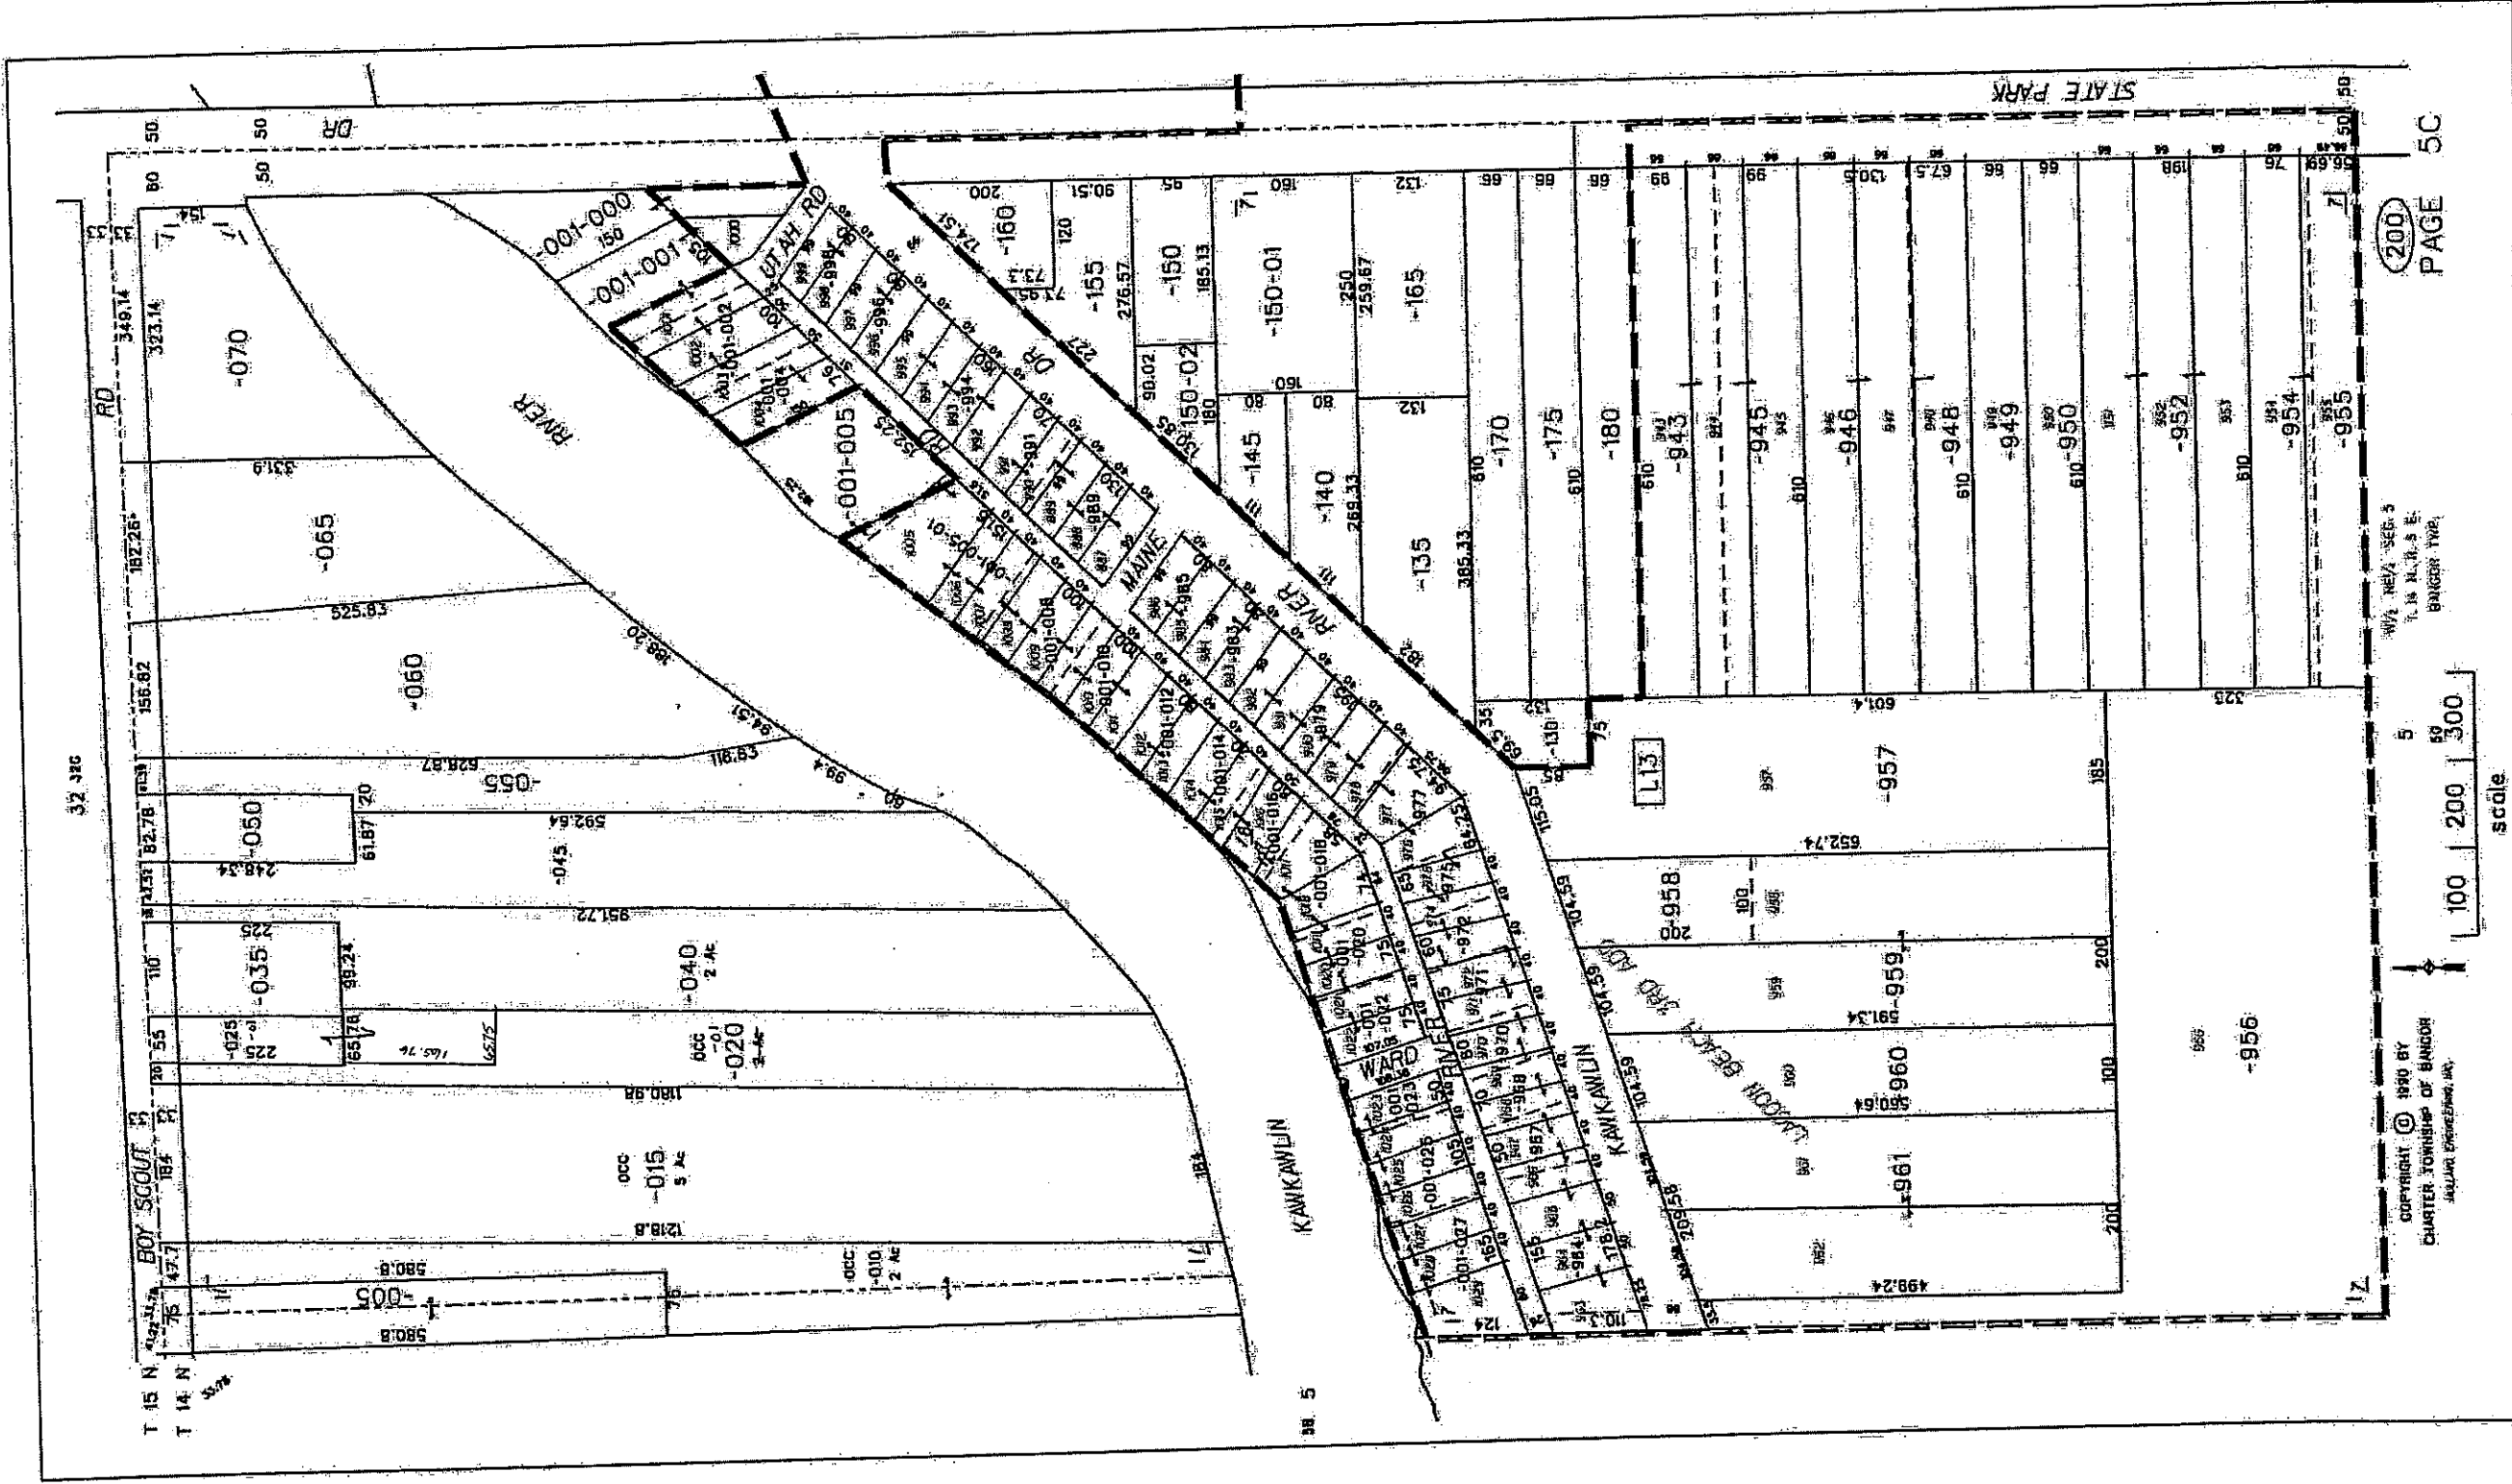

WPA MEA SER 5
T. 14 N. R. 5 E.
BANDER TWP.

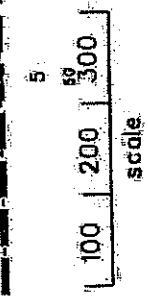


Copyright © 1990 BY
CHARTER TOWNSHIP OF BANDER
JANUARY ENGINEERING, INC.

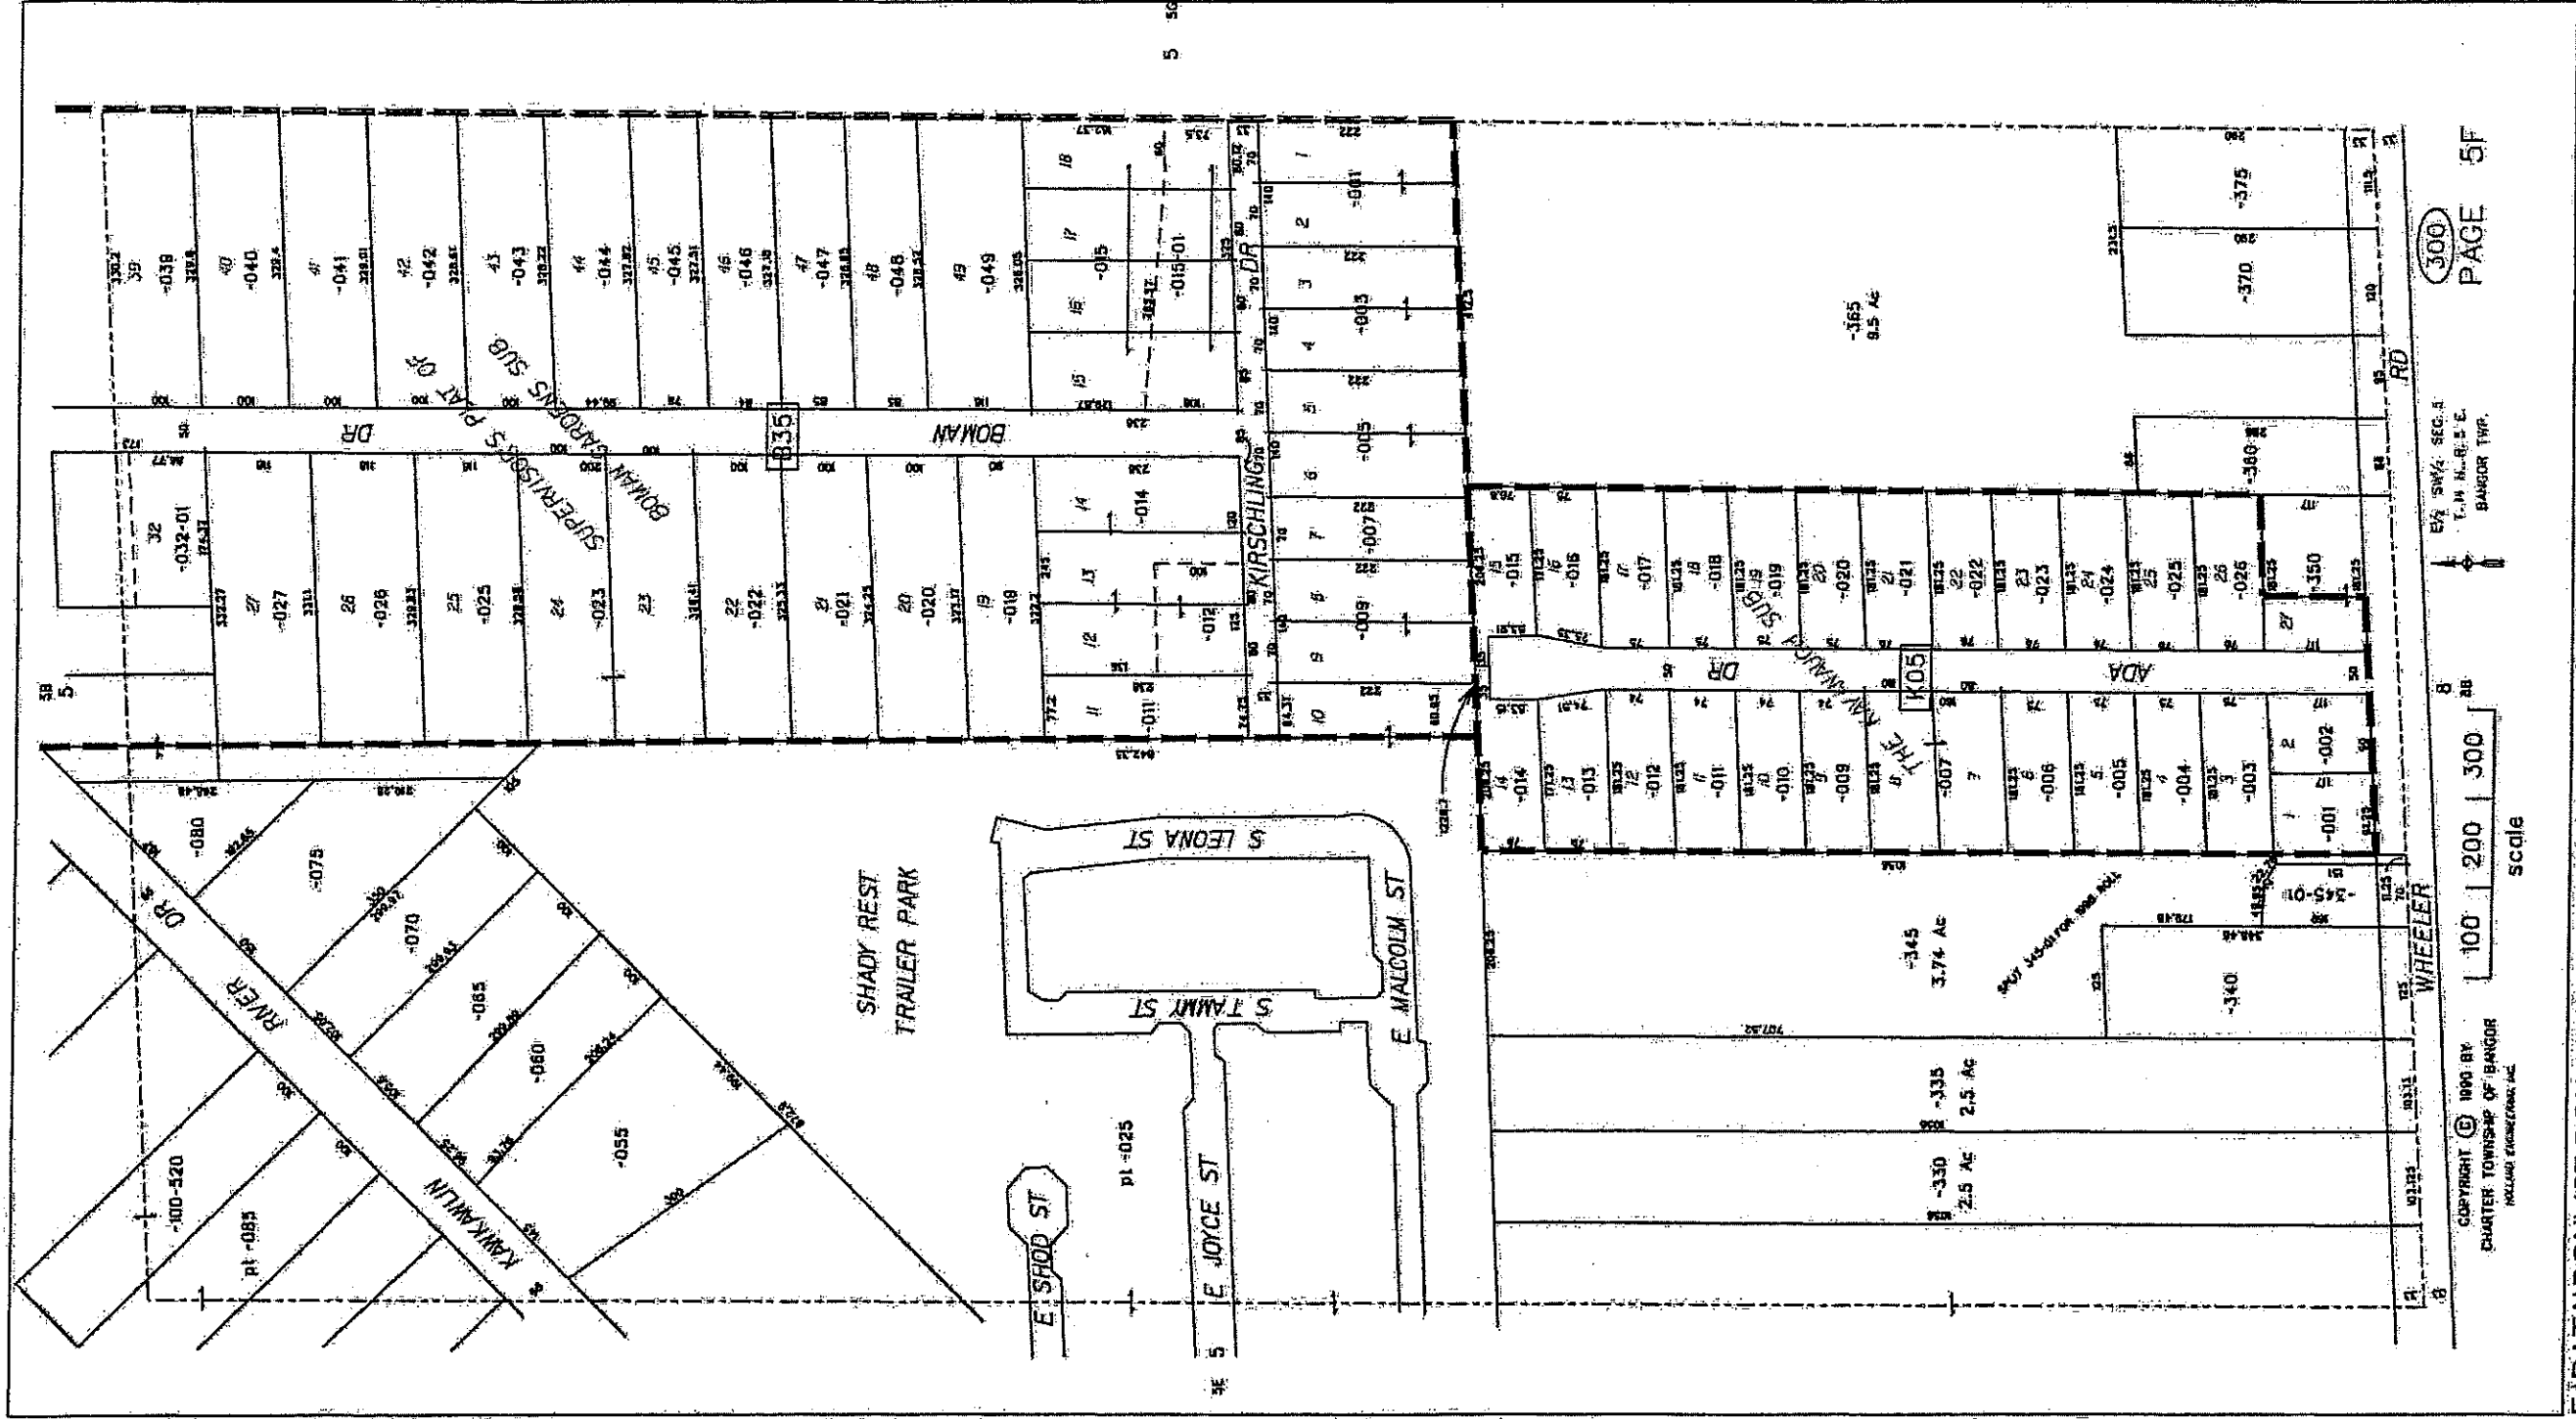

E/4 SW/4 SEC. 4
T. 14 N. R. 5 E.
BANGOR TWP.

100 200 300
scale

COPYRIGHT © 1999 BY
CHARTER TOWNSHIP OF BANGOR
MICHIGAN ENGINEERS, INC.

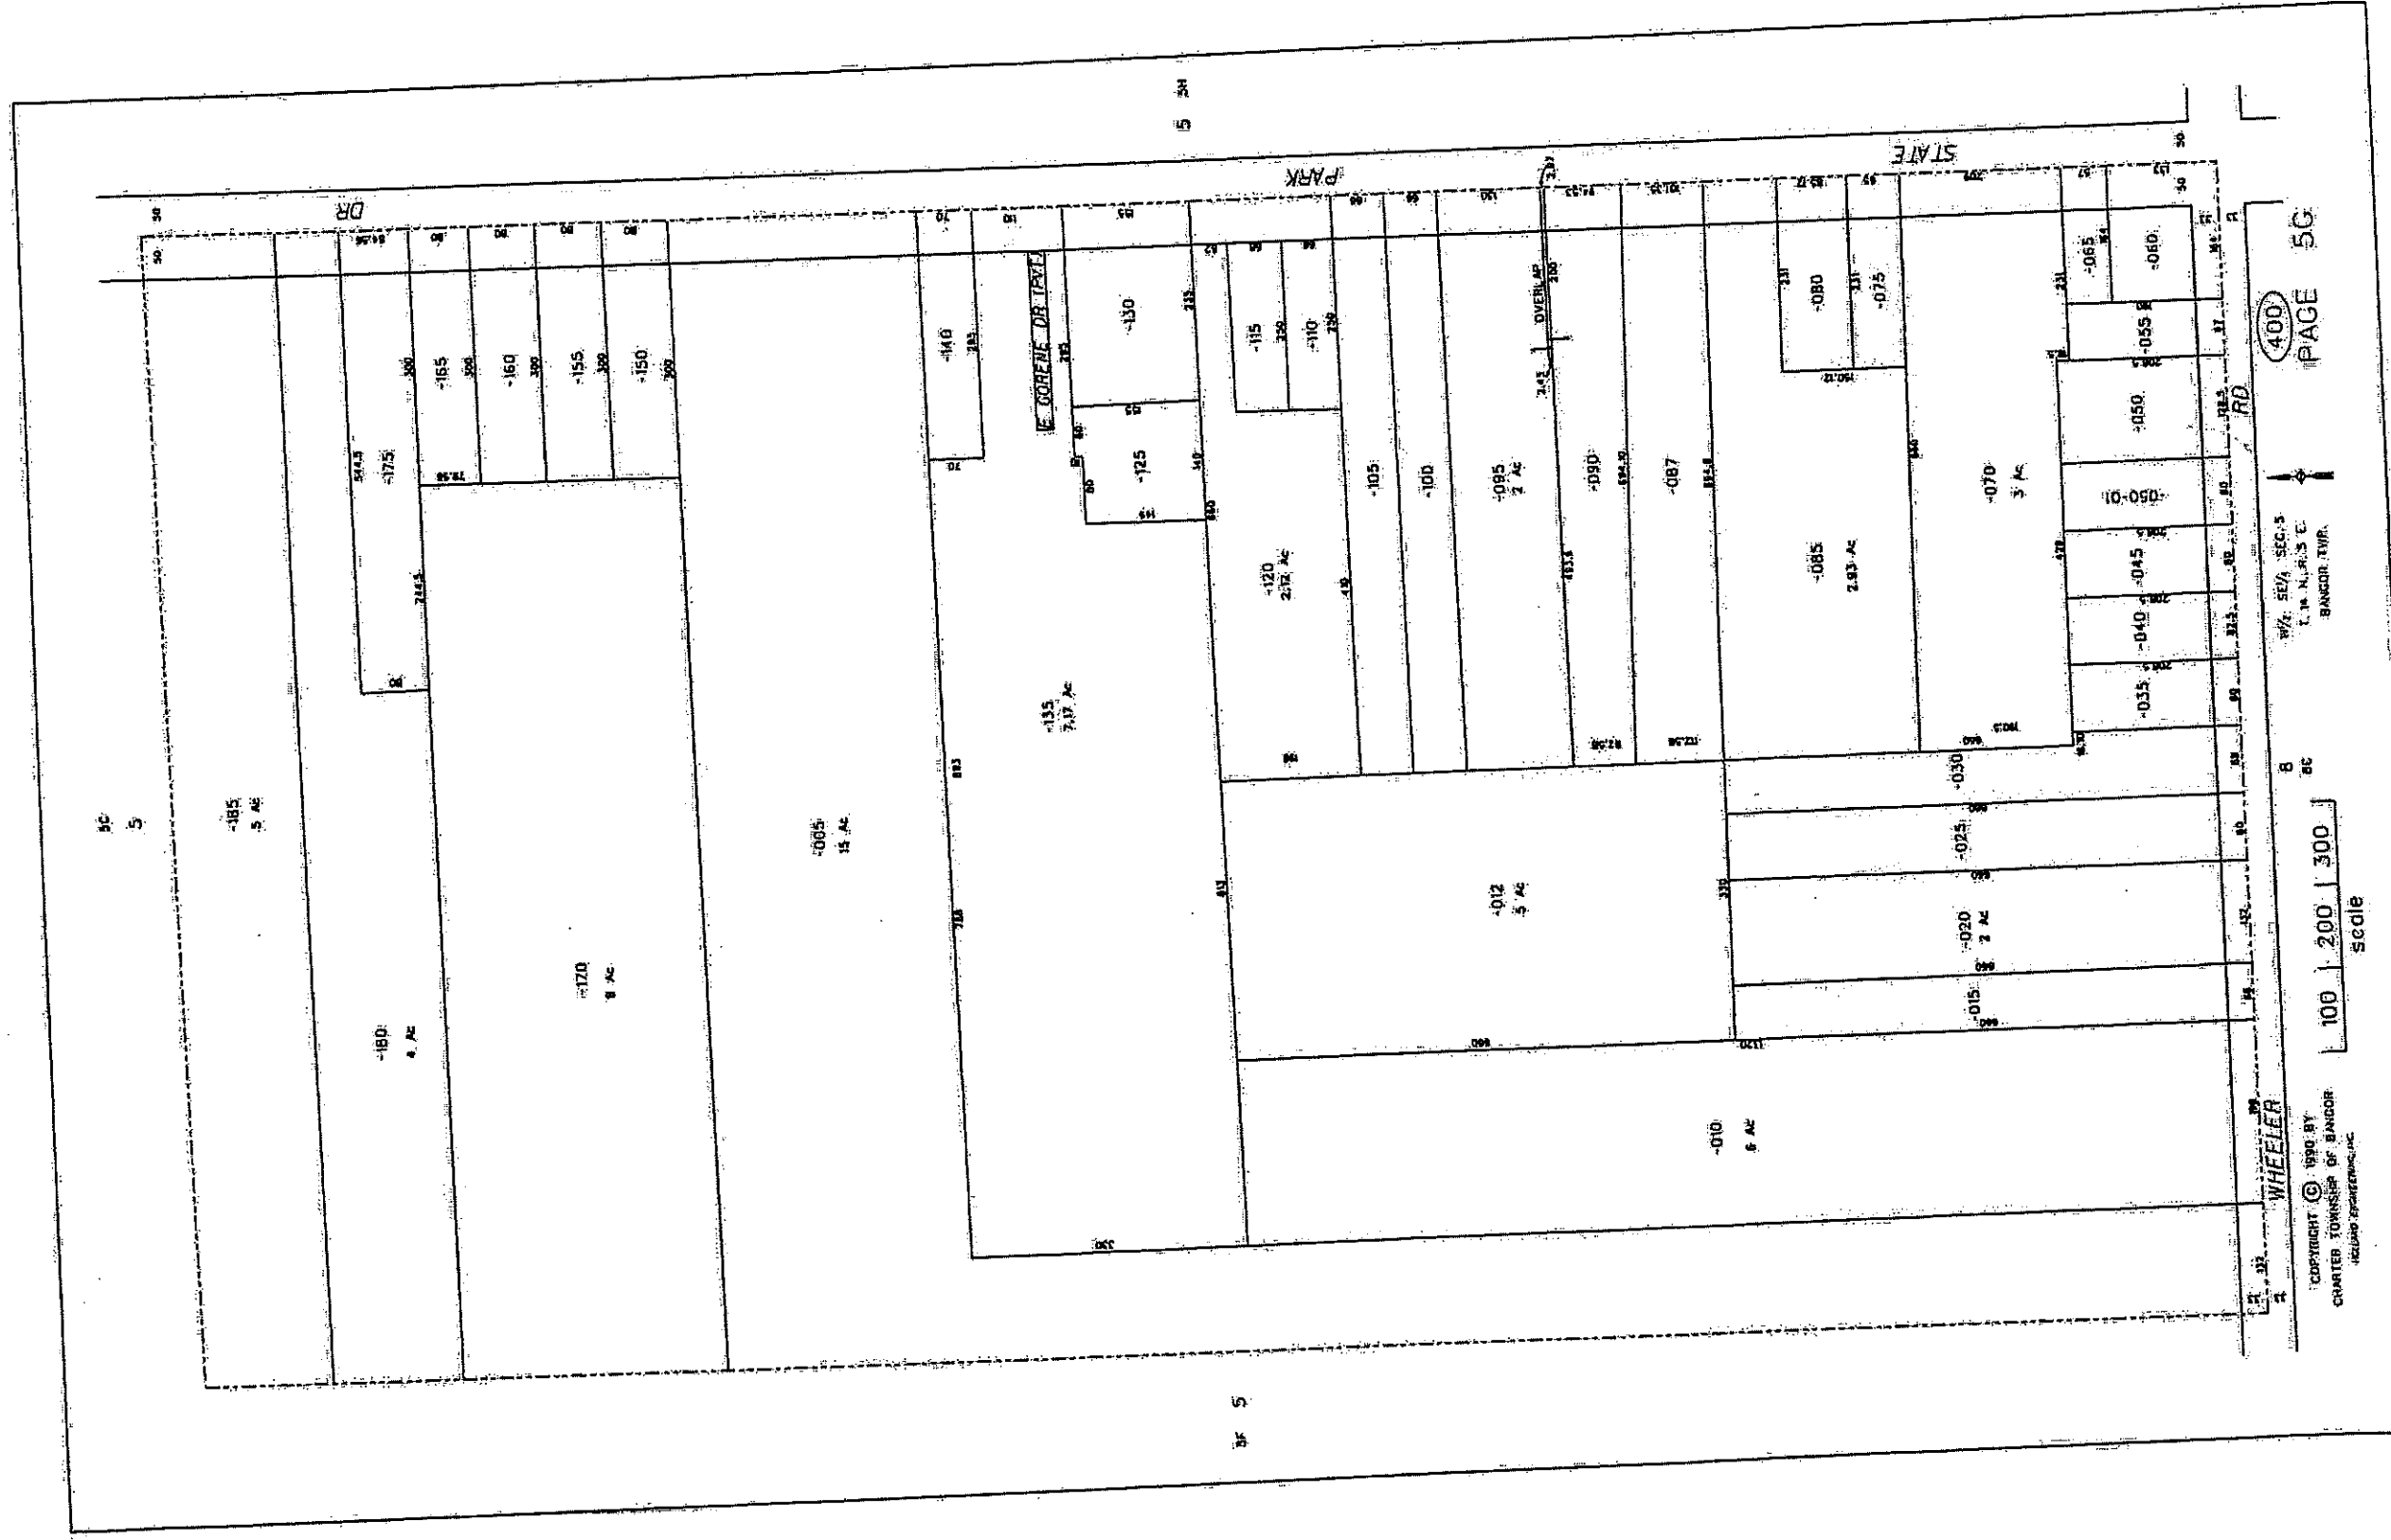

F:\DATA\IGN45G.DGN 3/18/2009 8:51:32 AM

