



100
LOA

SCALE 1" = 100'
 100 | 200 | 300
 1/4 MW 1/4 SEC. 6
 T. 14 N. R. 5. E.
 BANGOR TWP.

DATAIDGN46A.DGN 2/2/2017 4:13:25 PM

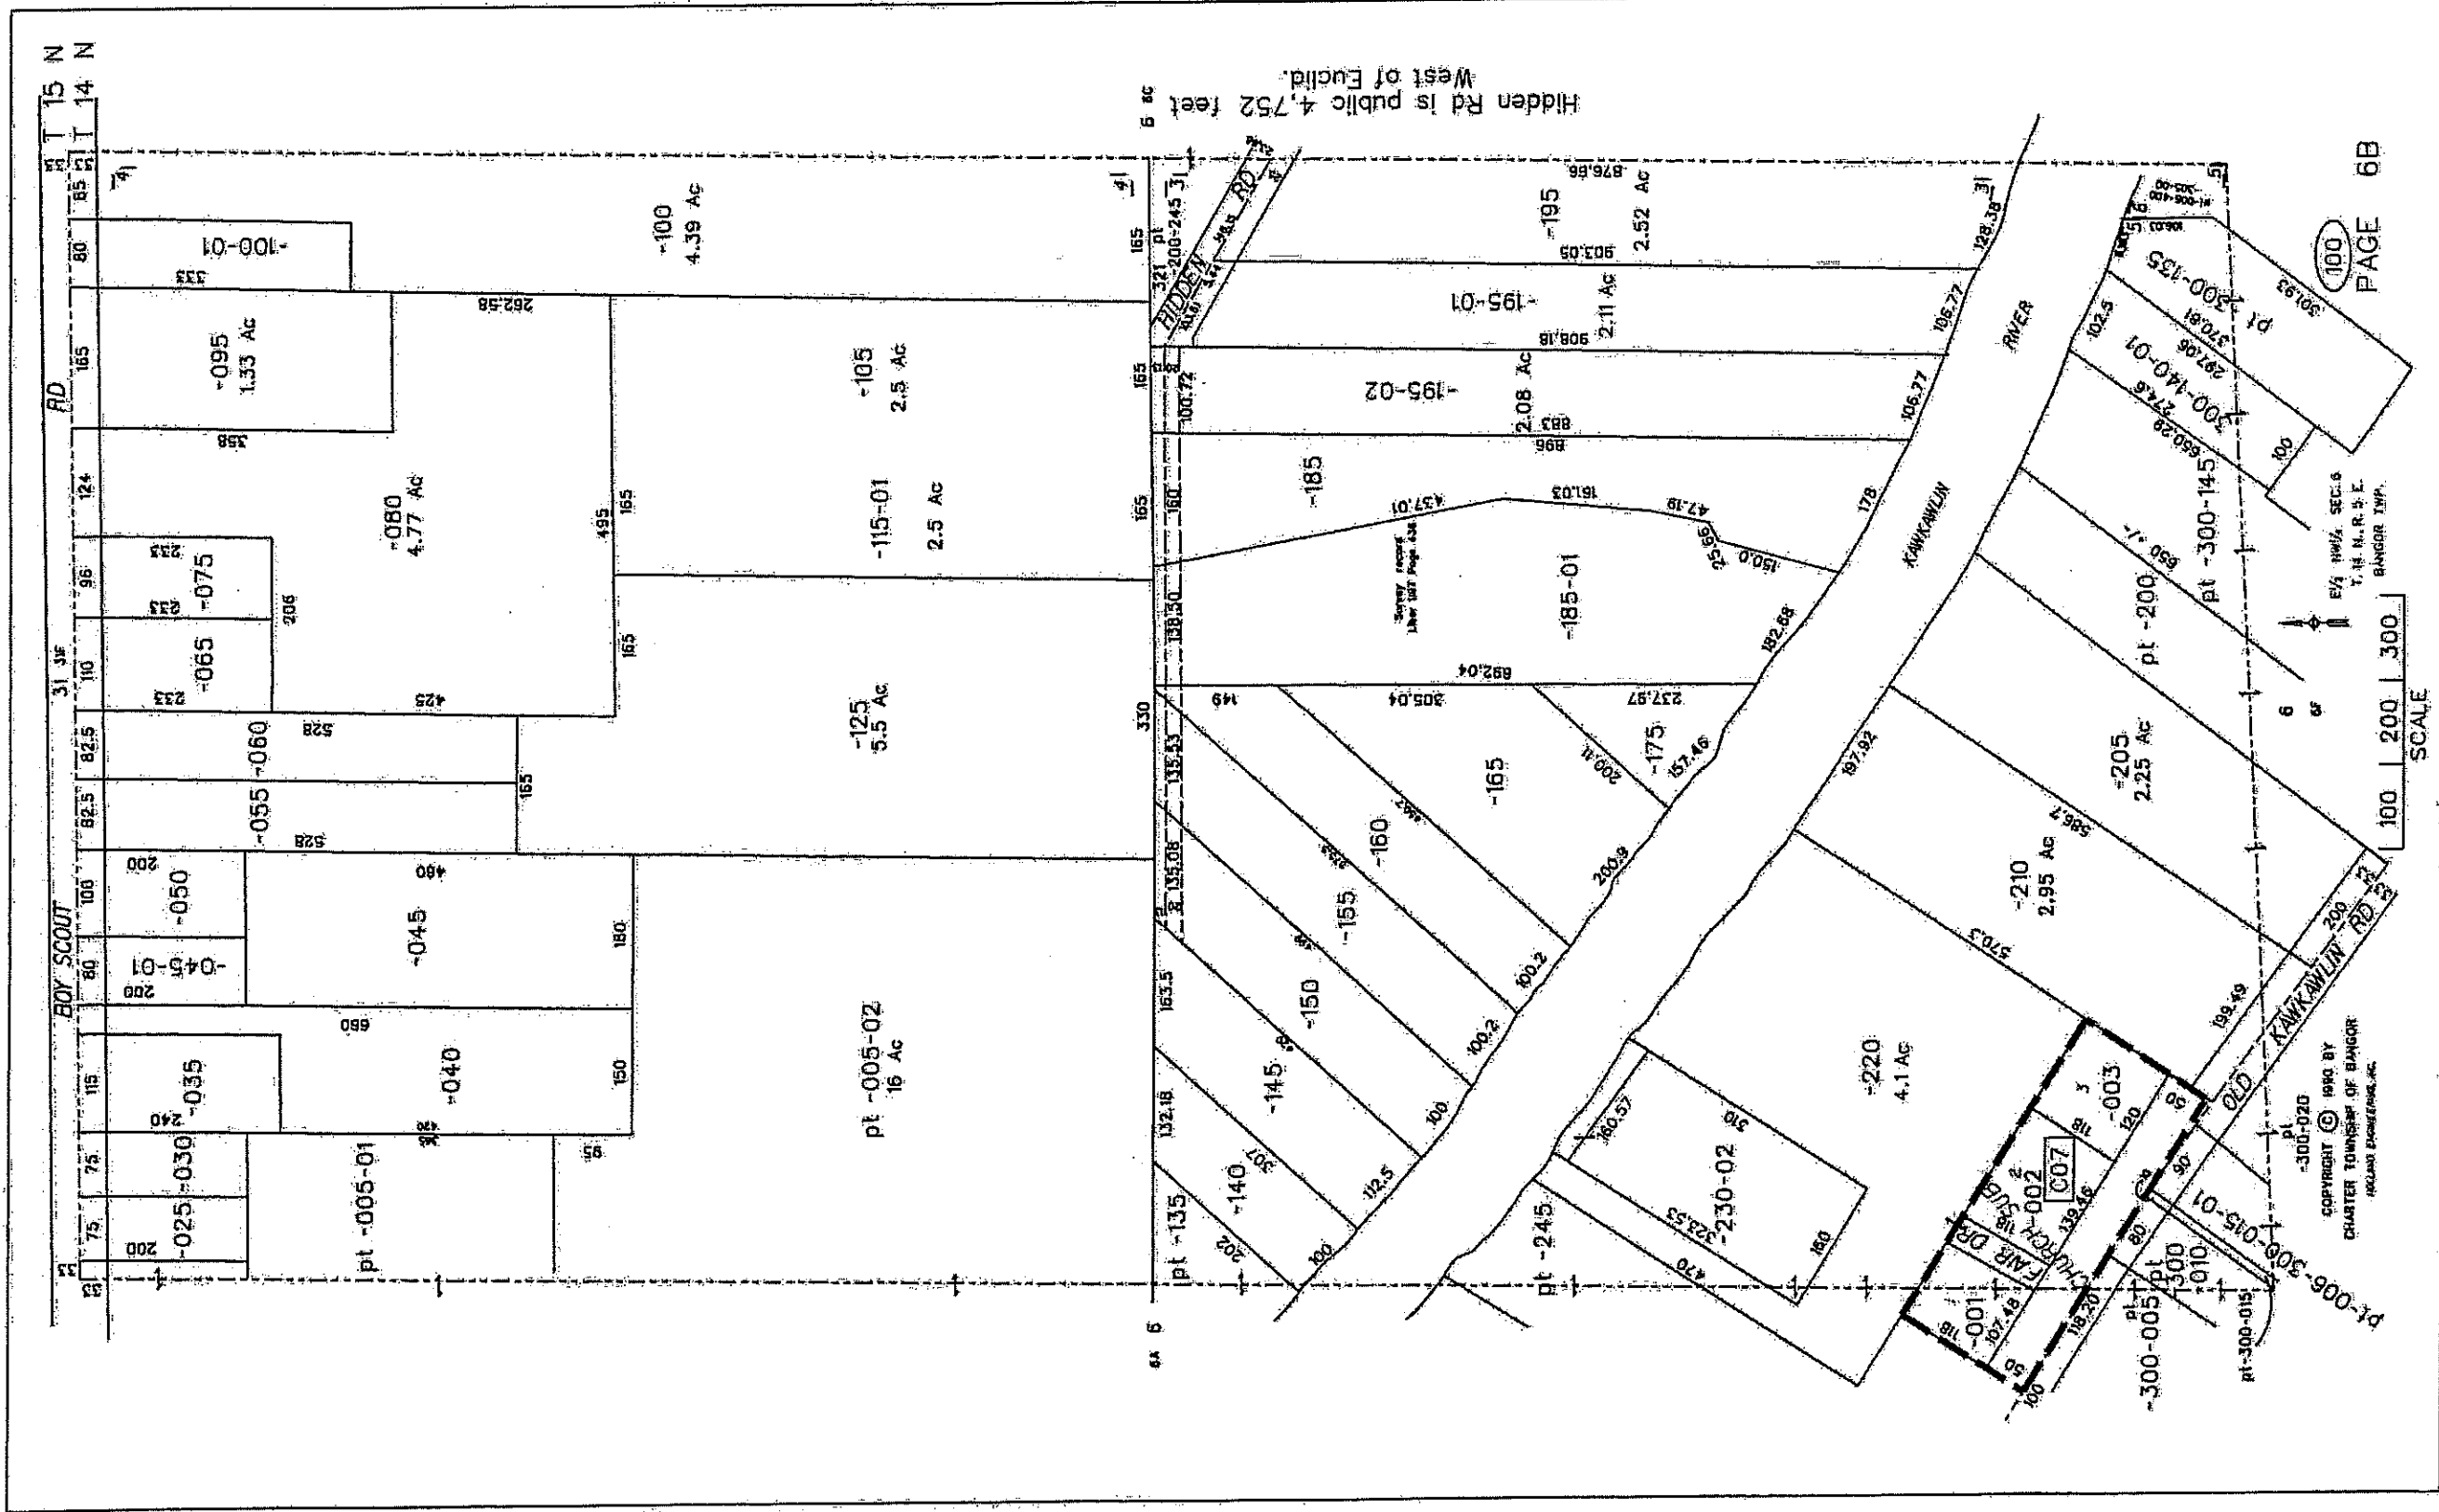

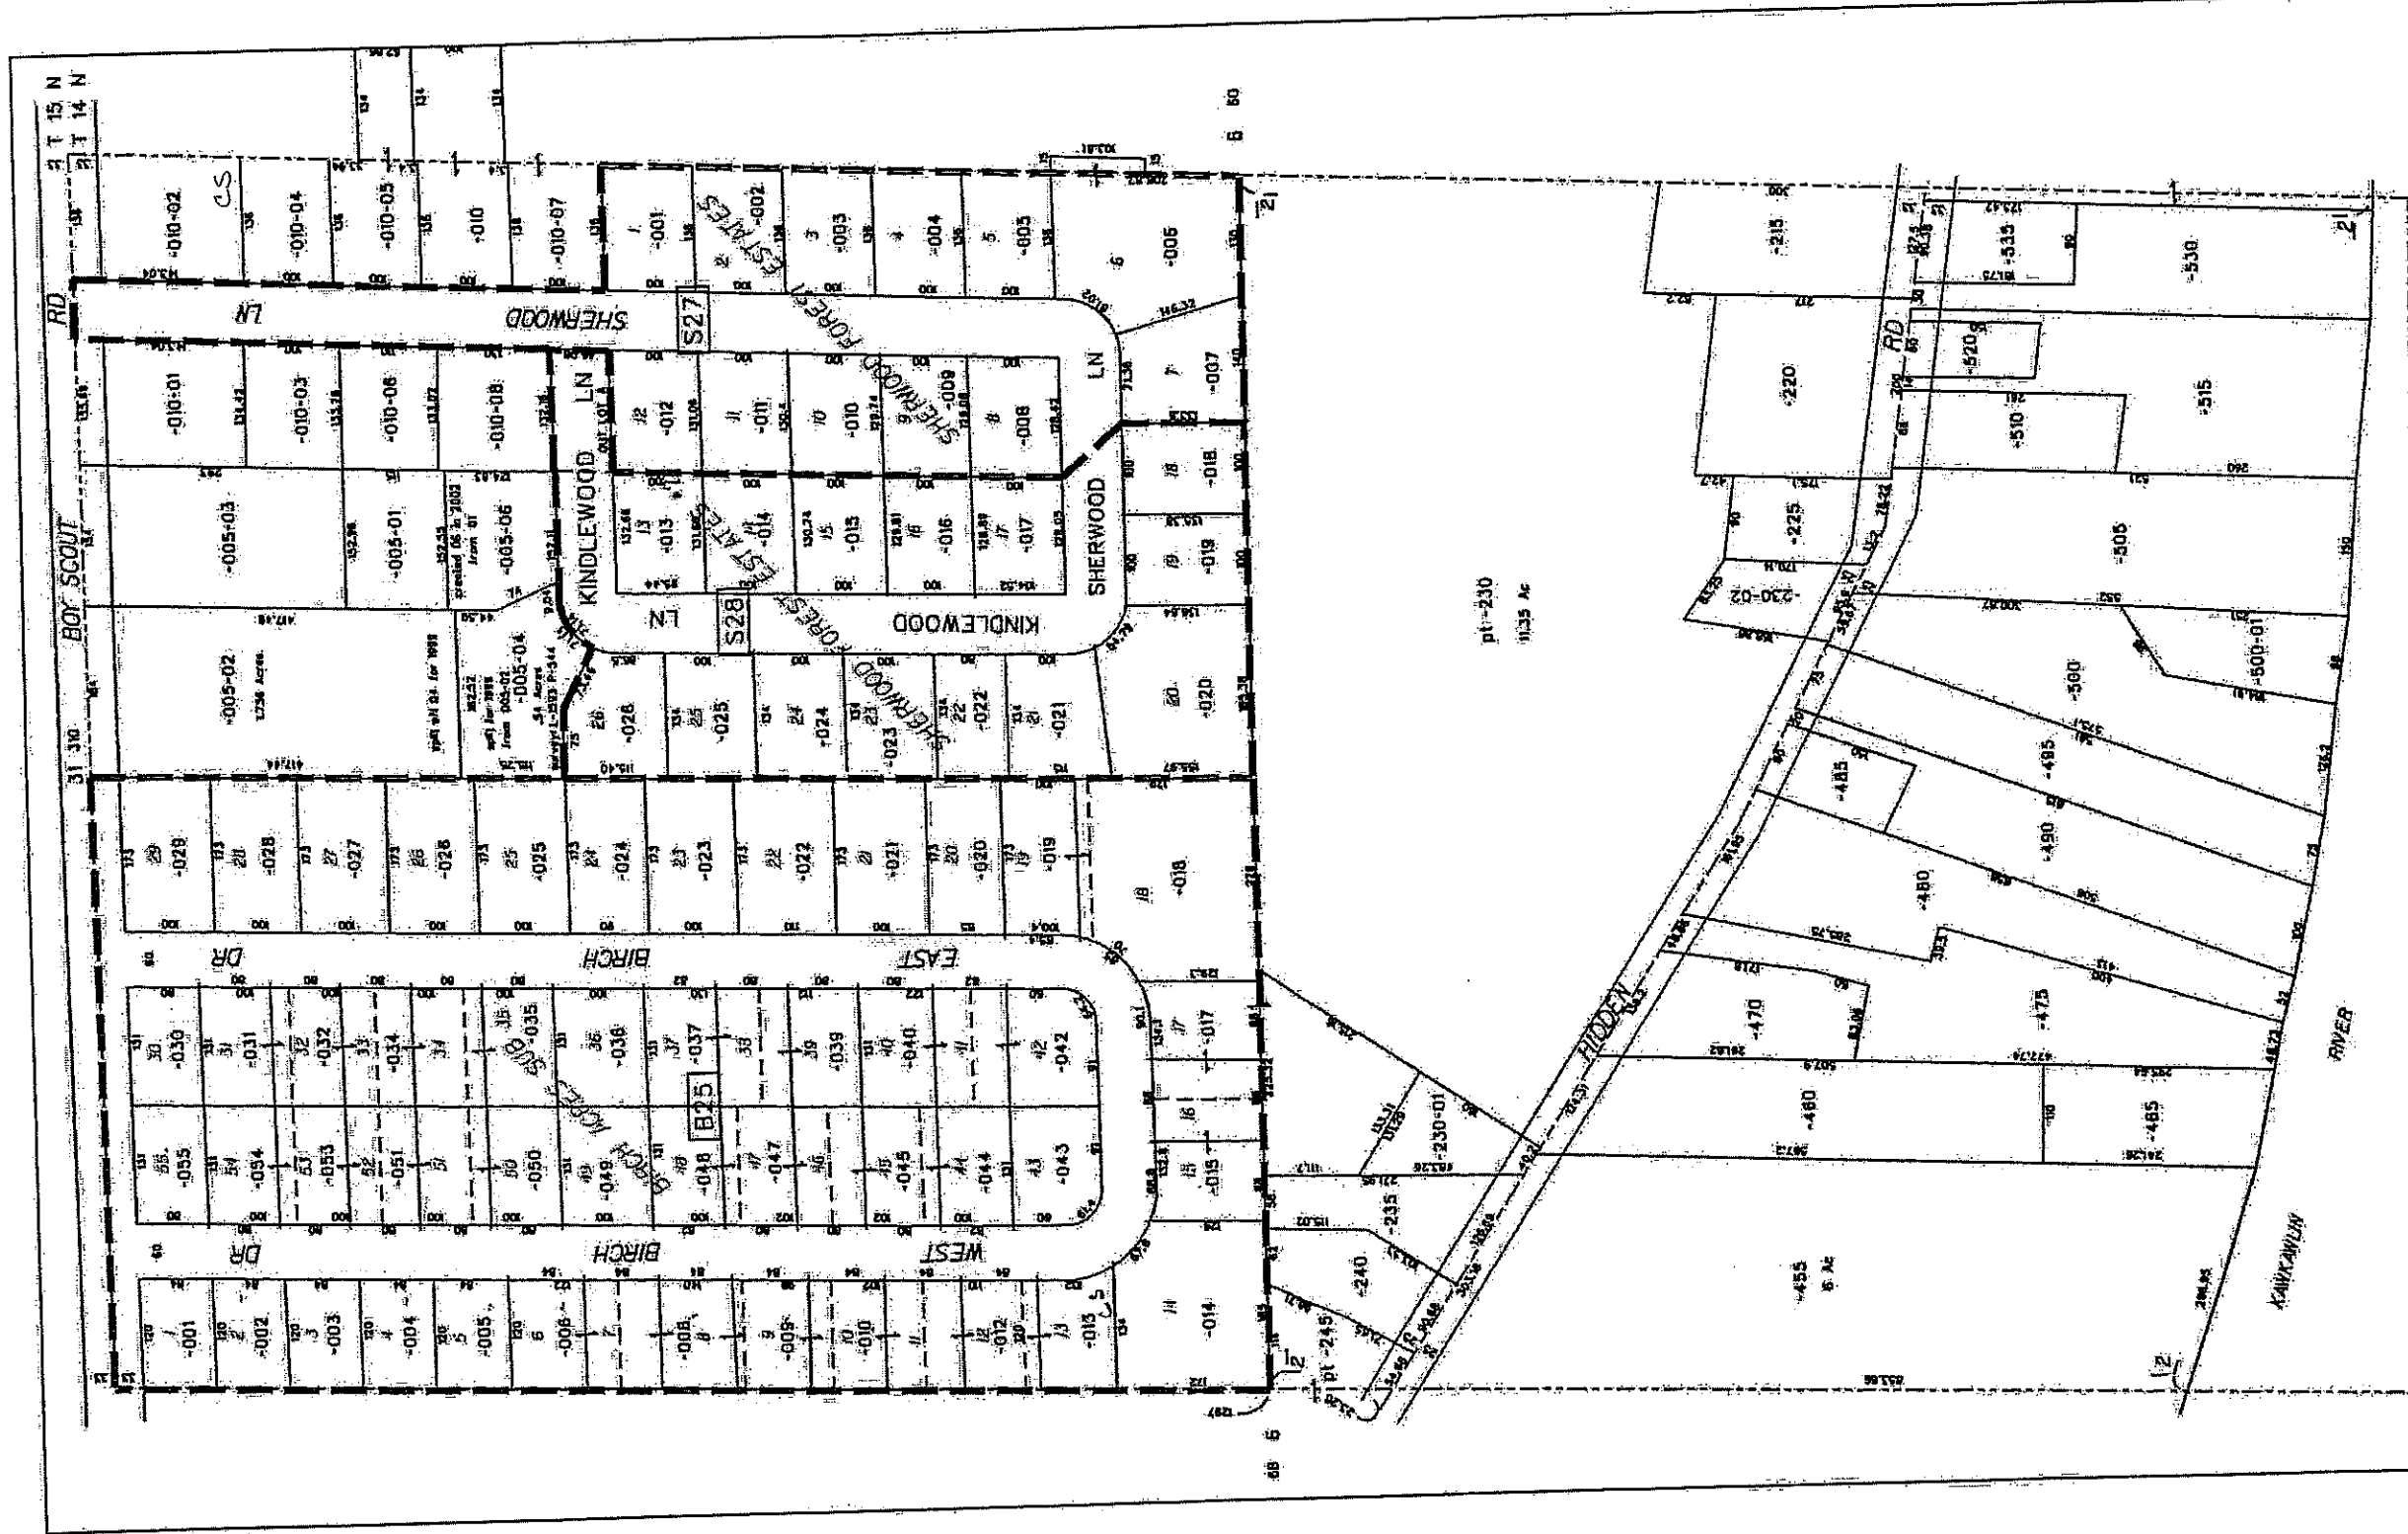


copyright © 1990 BY
 CHARTER TOWNSHIP OF BANGOR
 1000 E. BANGOR TWP.

VIA NEVA SEC. 8
 T. 147N. R. 9. E.
 BANGOR TWP.

100 200 300
 scale

200
 PAGE 6C

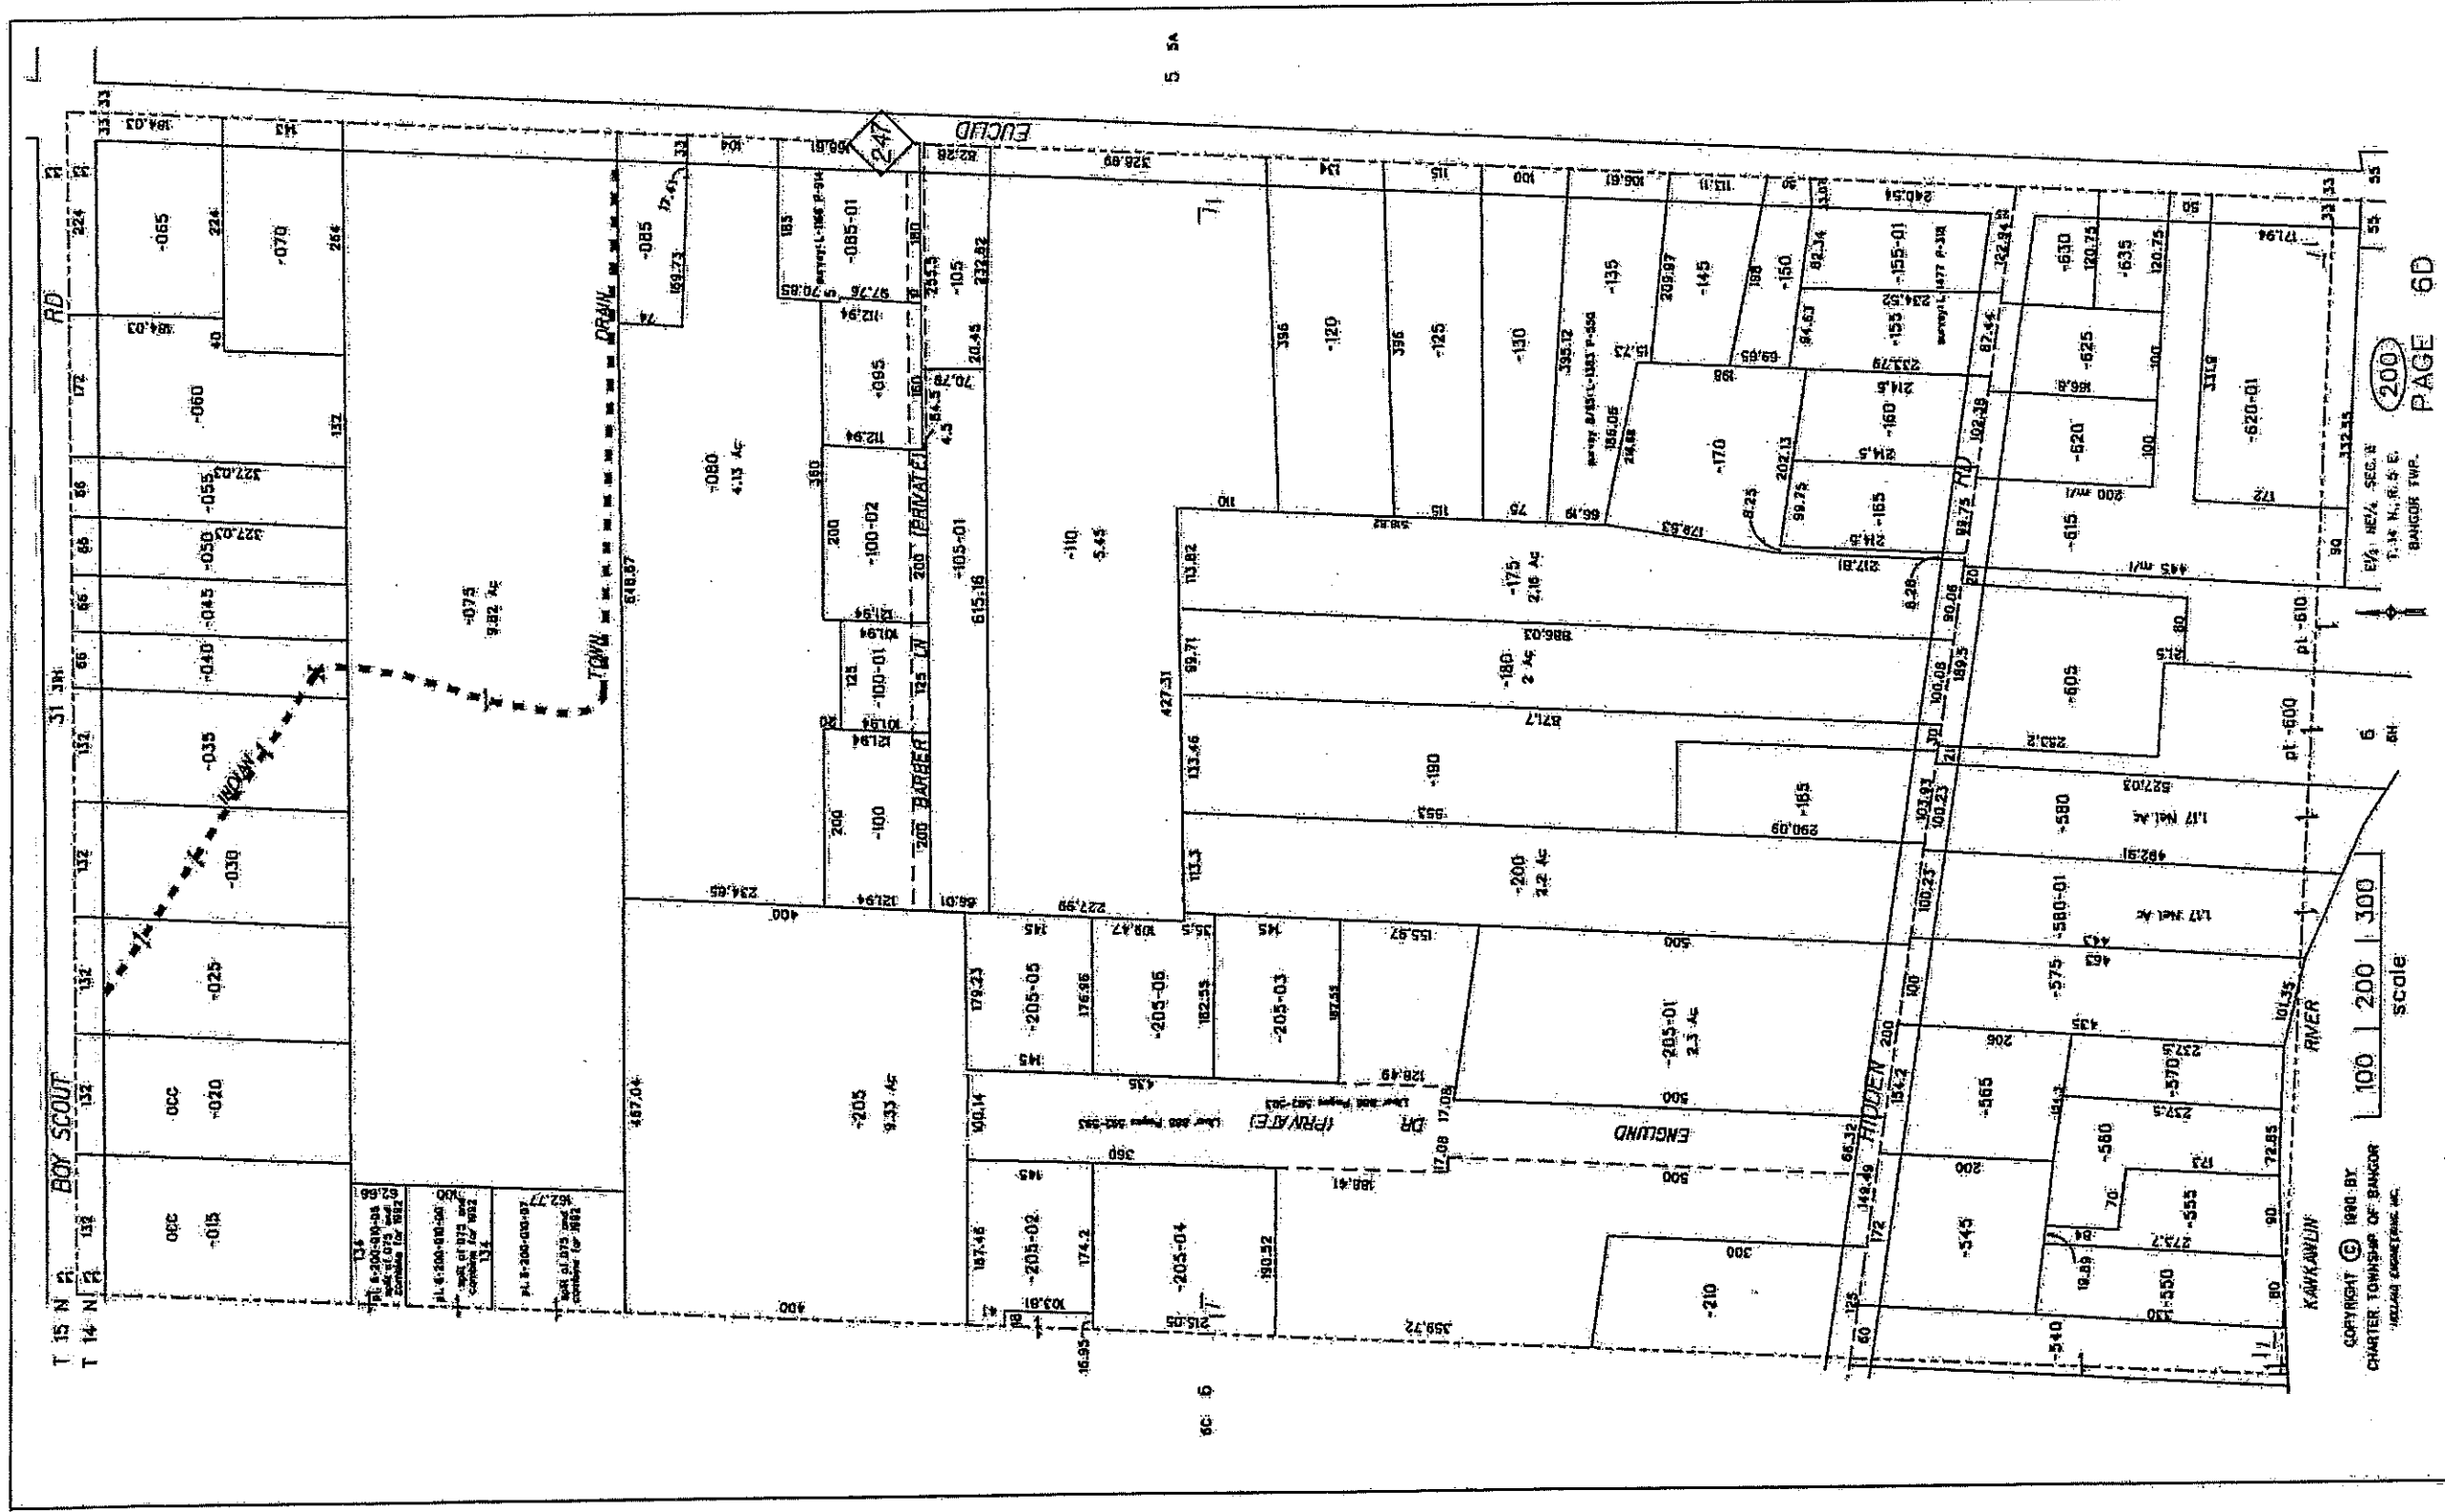


200
PAGE 6D


E 1/2 NE 1/4 SEC. 18
T. 14 N., R. 5 E.
BANGOR TWP.

SCALE
100 200 300

COPYRIGHT © 1990 BY
CHARTER TOWNSHIP OF BANGOR
MELAND ENGINEERING, INC.

F:\DATA\IDGN46D.DGN 5/14/2014 2:42:17 PM

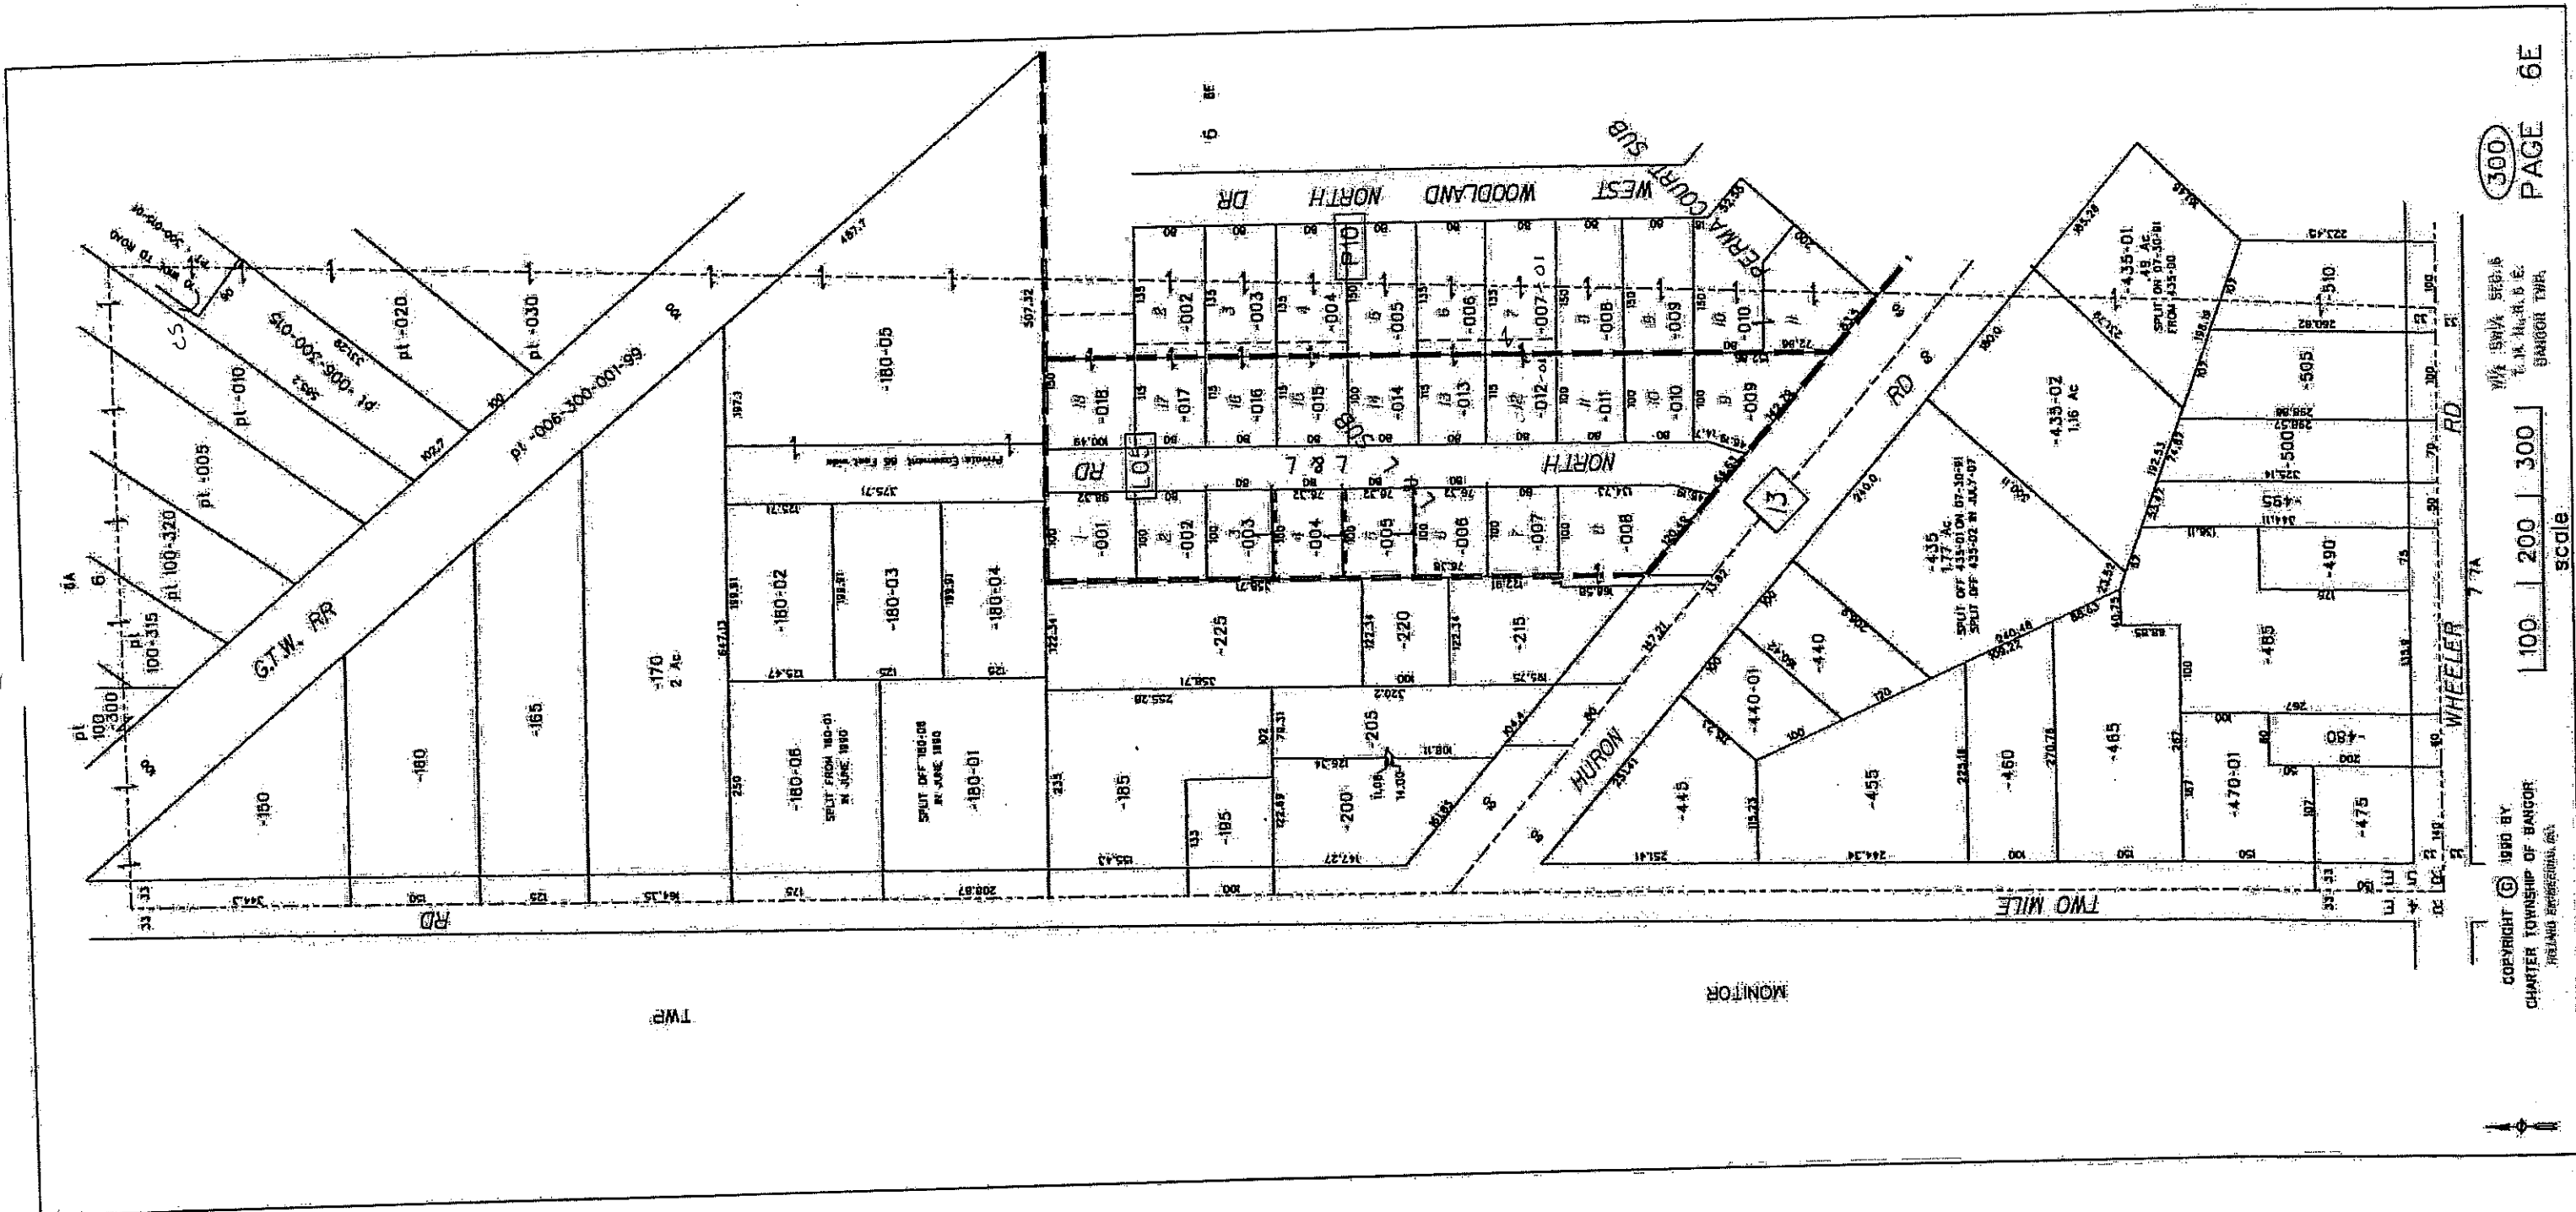



 COPYRIGHT © 1990 BY
 CHARTER TOWNSHIP OF BANGOR
 FRENCH CREEK, MICH.

SCALE
 1 100 200 300

WVA 1517A, SEC. 16
 T. 14. N. R. 15. E.
 BANGOR TWP.

300
 PAGE 6E

F:\DATA\IDGN\46E.DGN 4/12/2016 2:46:59 PM

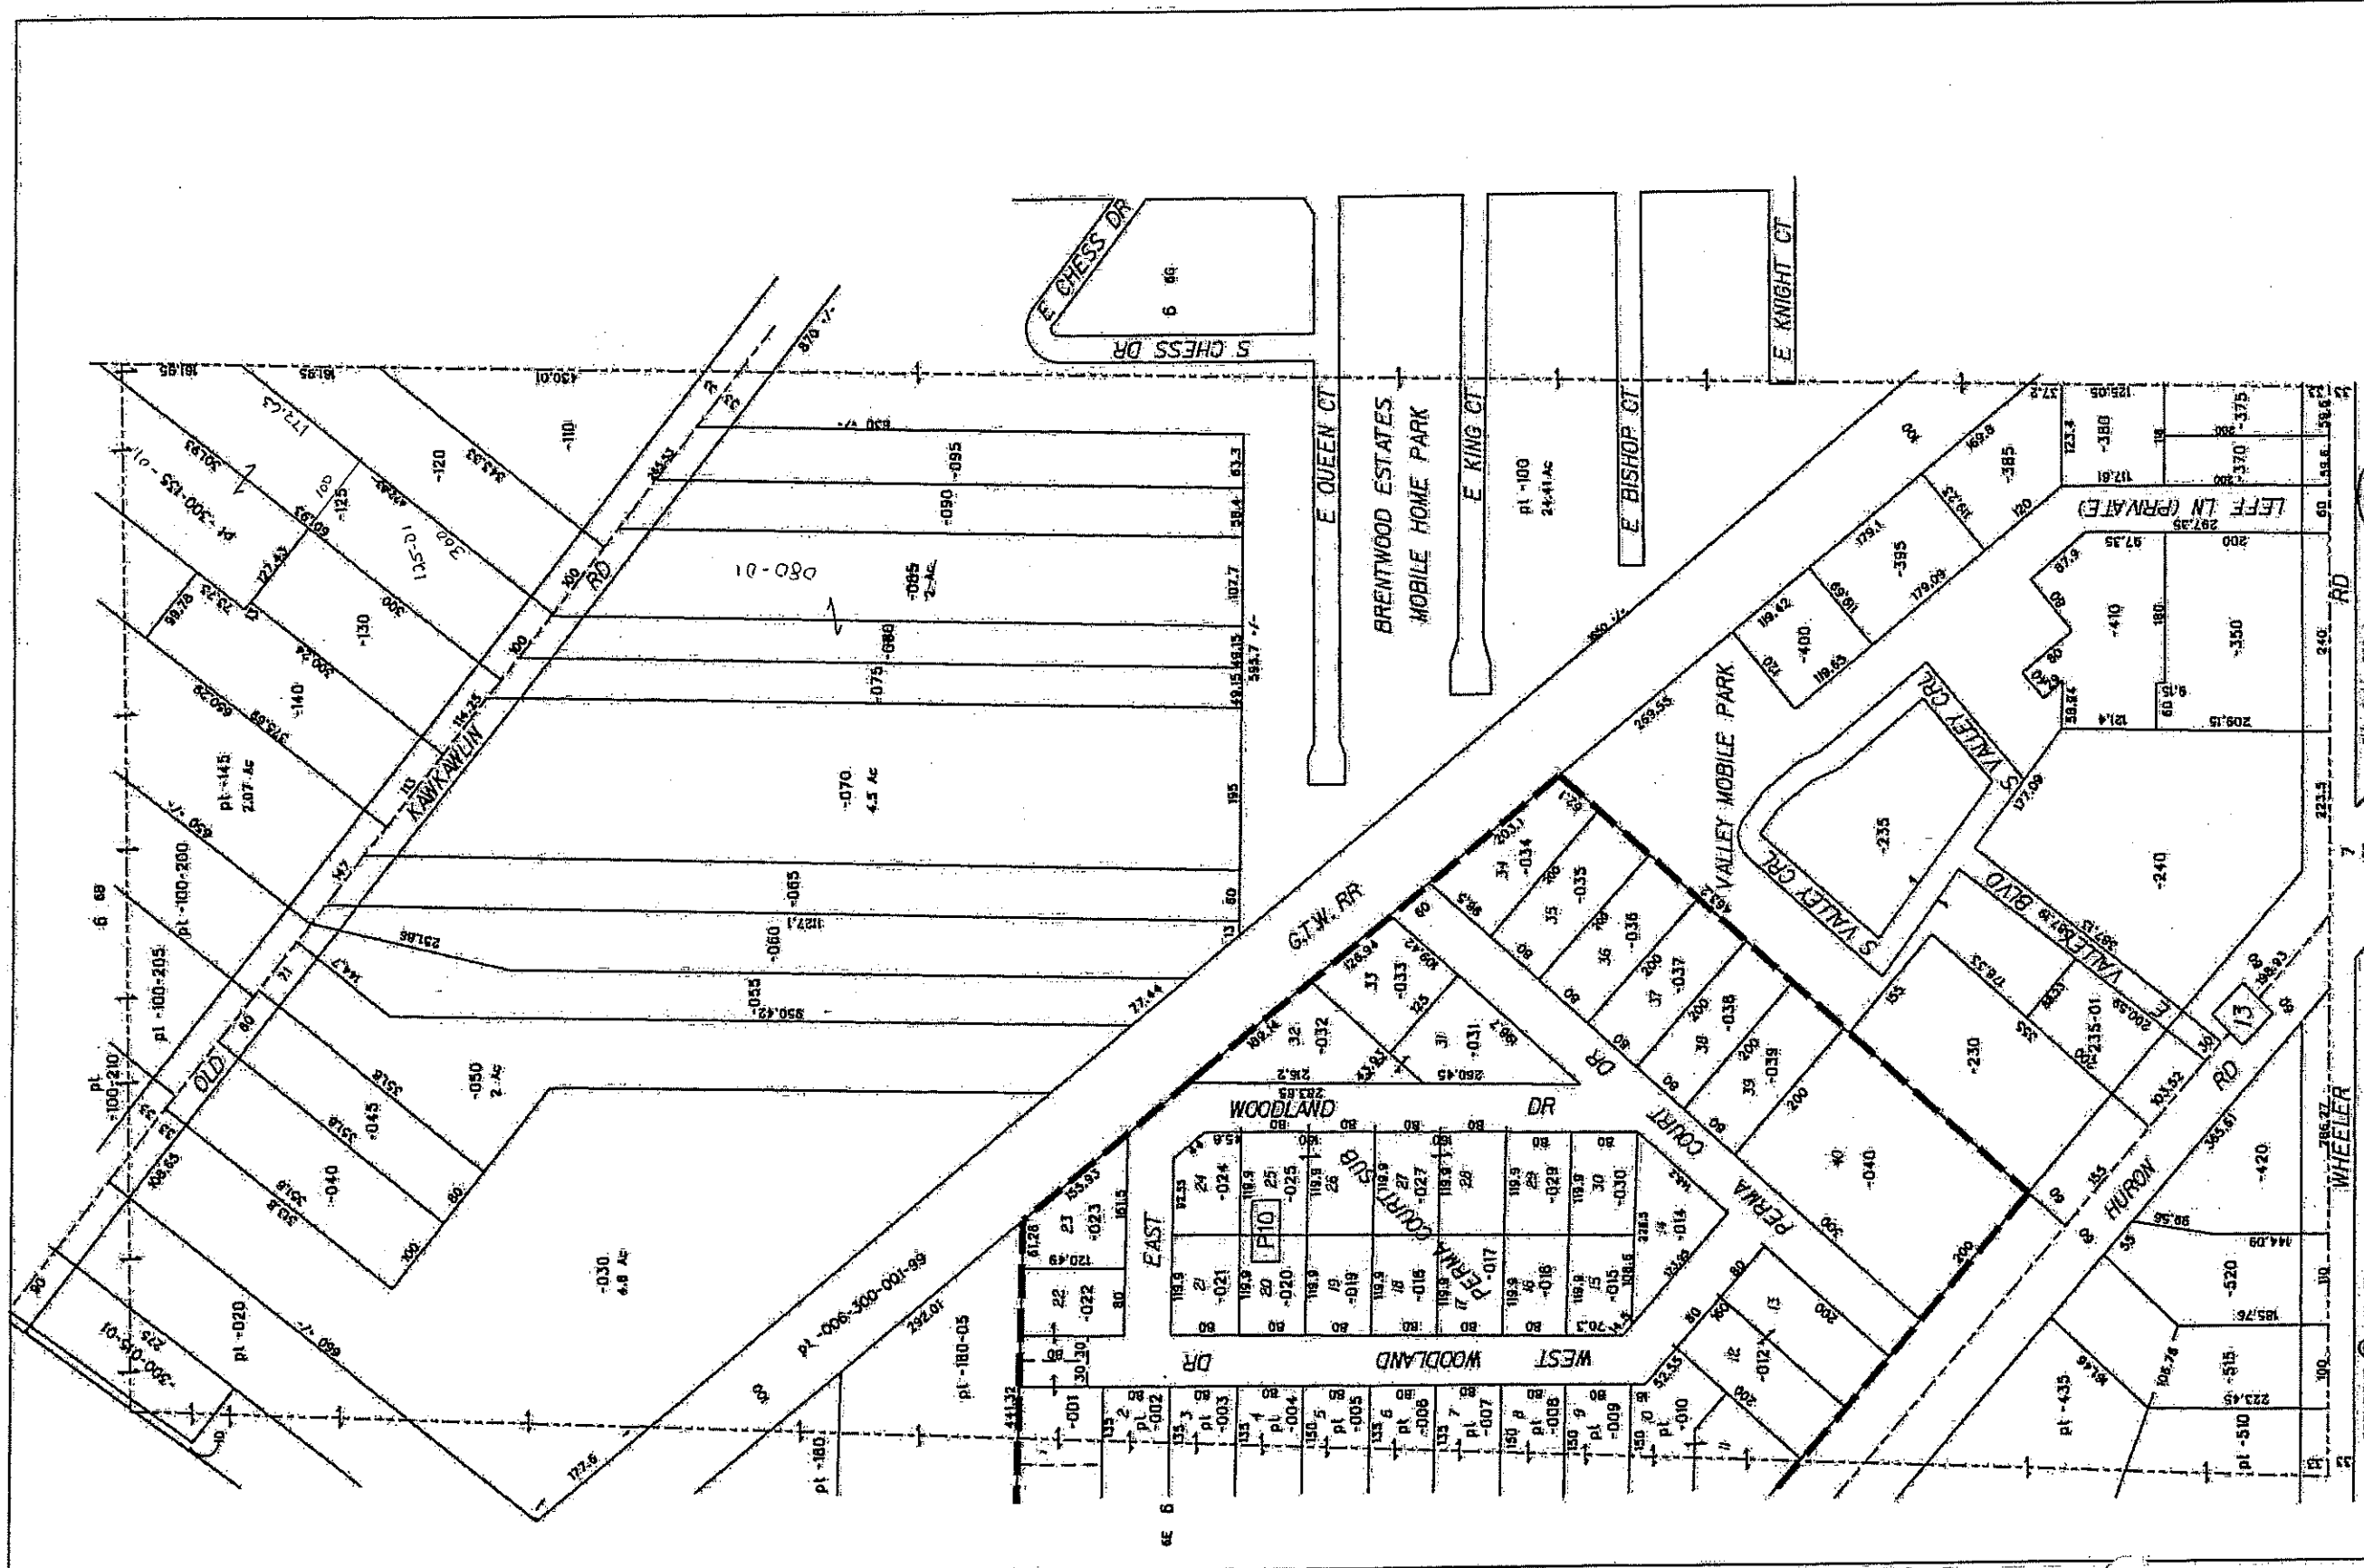


COPYRIGHT © 1999 BY
 CHARTER TOWNSHIP OF BANGOR
 HOLLAND ENGINEERS, INC.

E/2 SW/4 SEC. 6
 T. 14 N. R. 3 E.
 BANGOR TWP.

300
 PAGE 6F


100 200 300
 scale

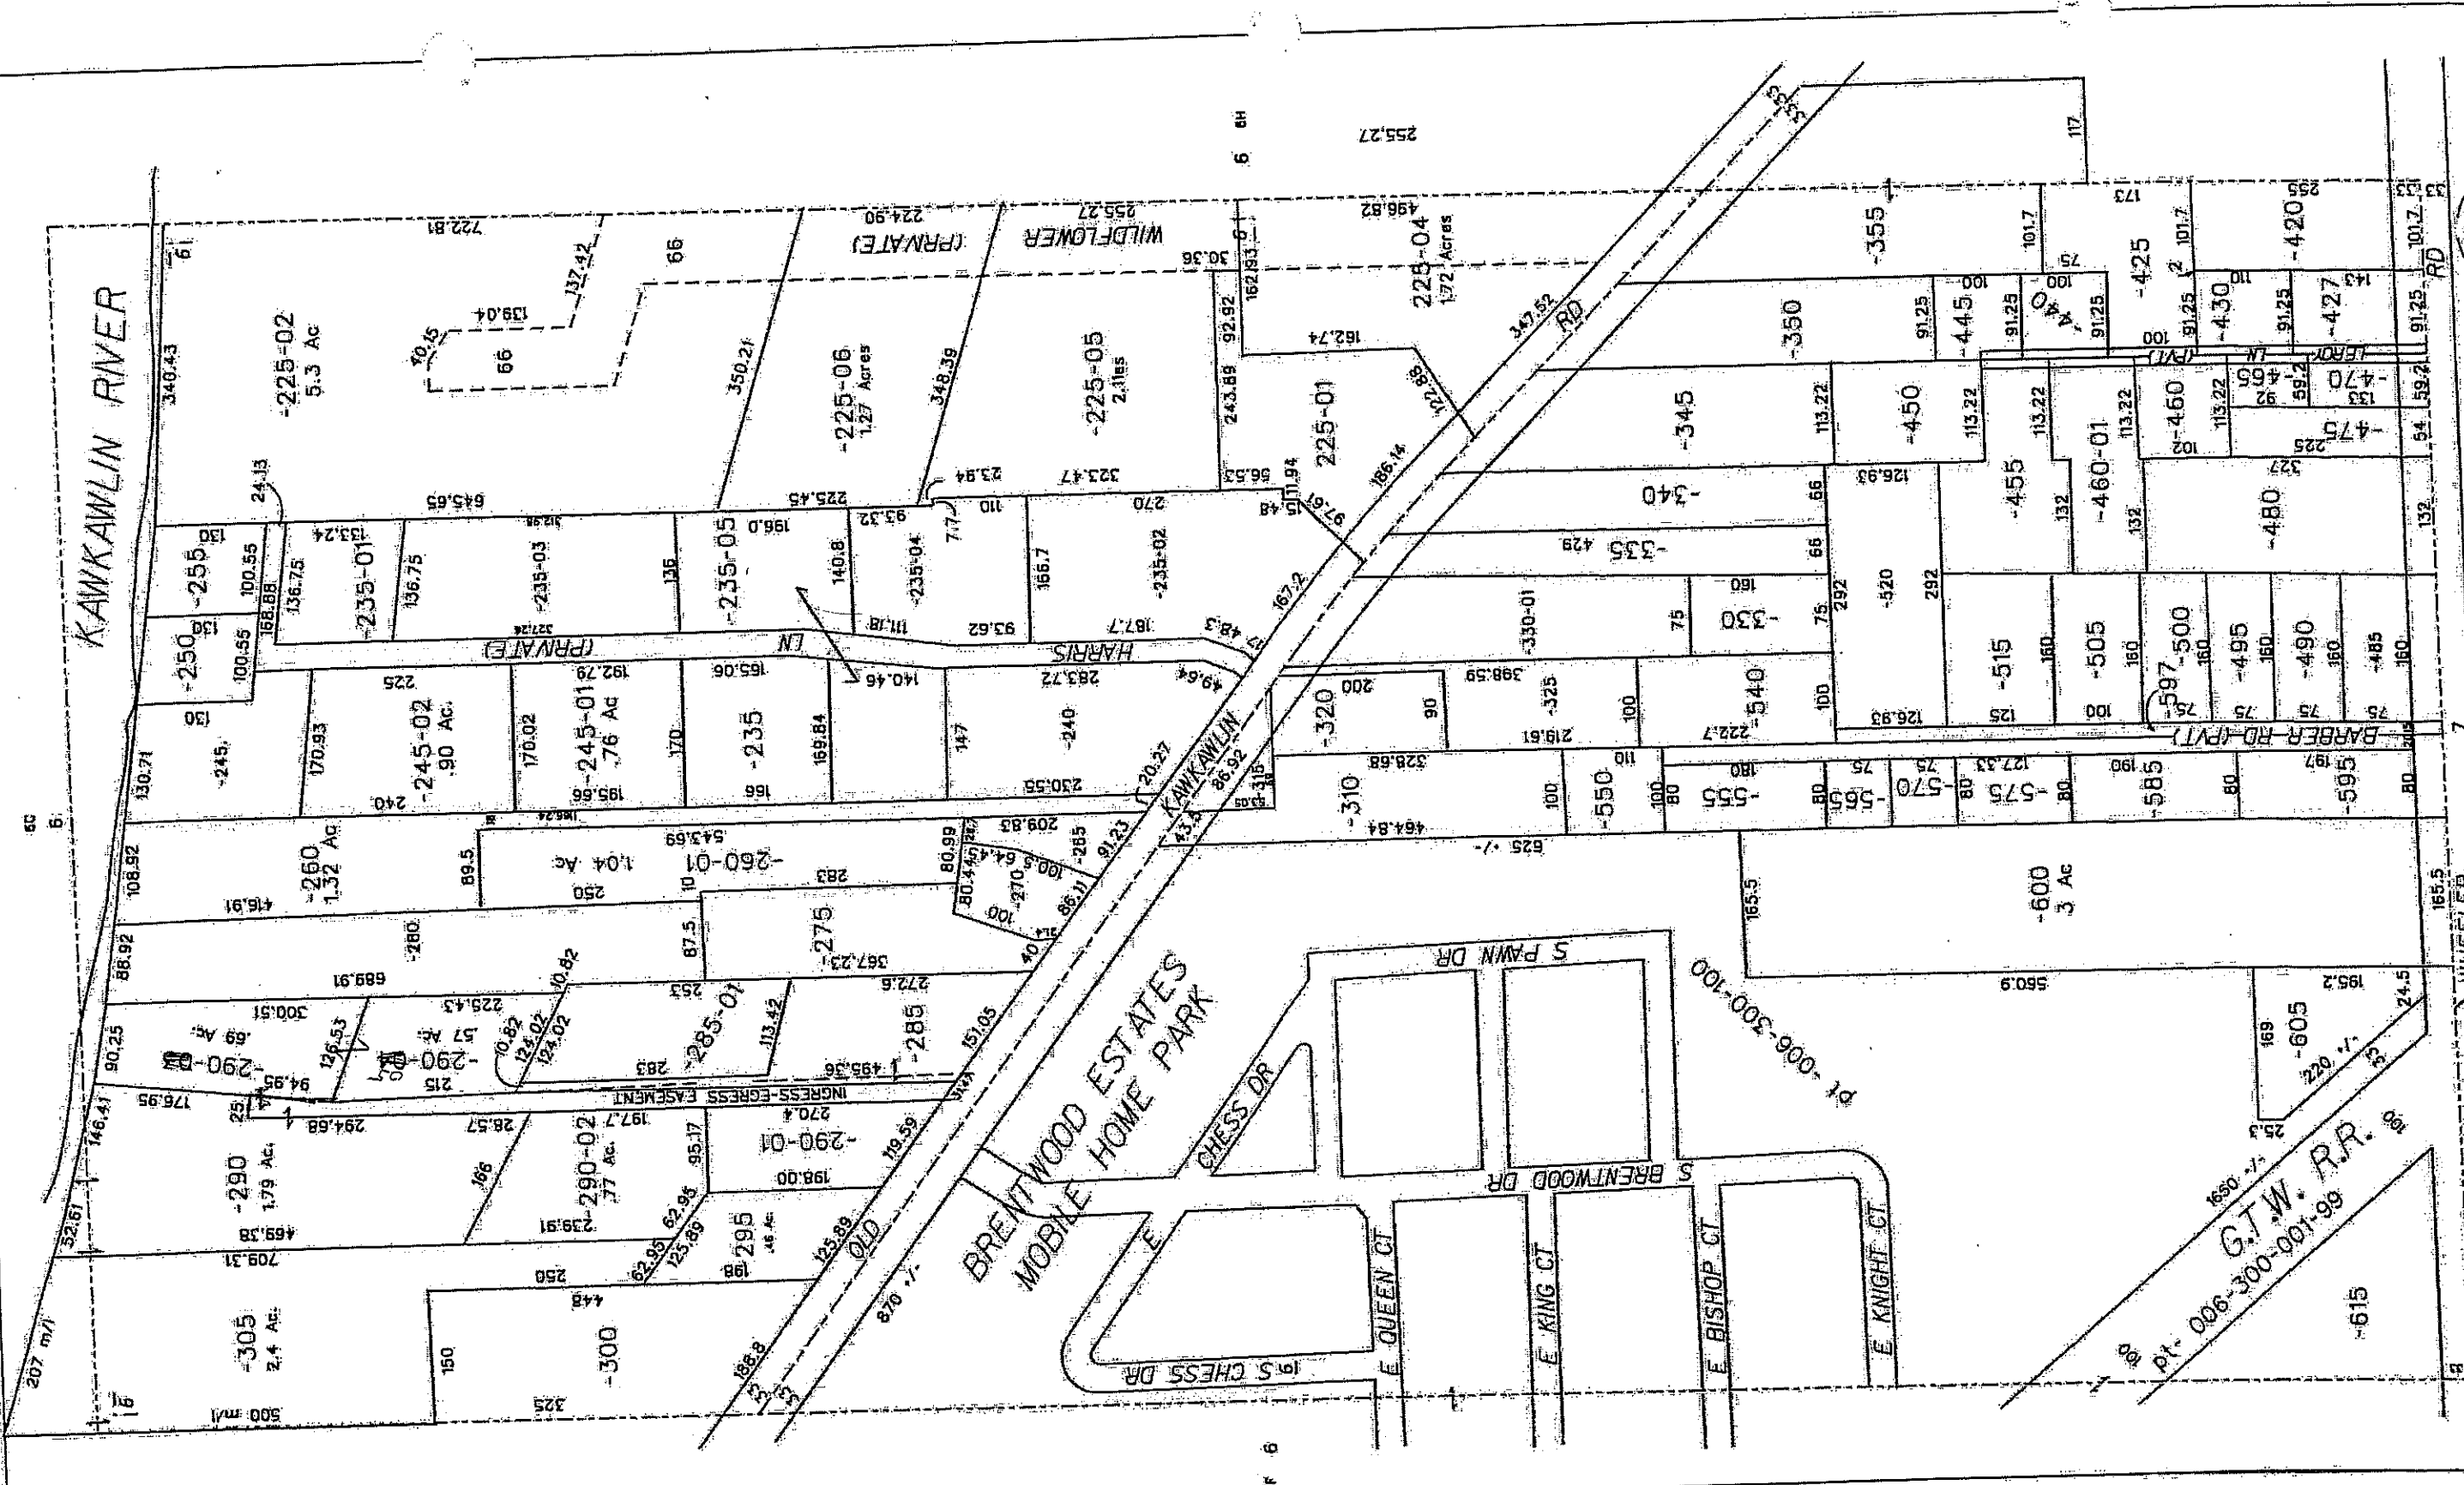


WVA GENA REC-6
T. 14 N. R. 5 E.
BANGOR TWP.



WHEELER
COPYRIGHT © 1990 BY
CHARTER TOWNSHIP OF BANGOR
LAND ENGINEERING, INC.

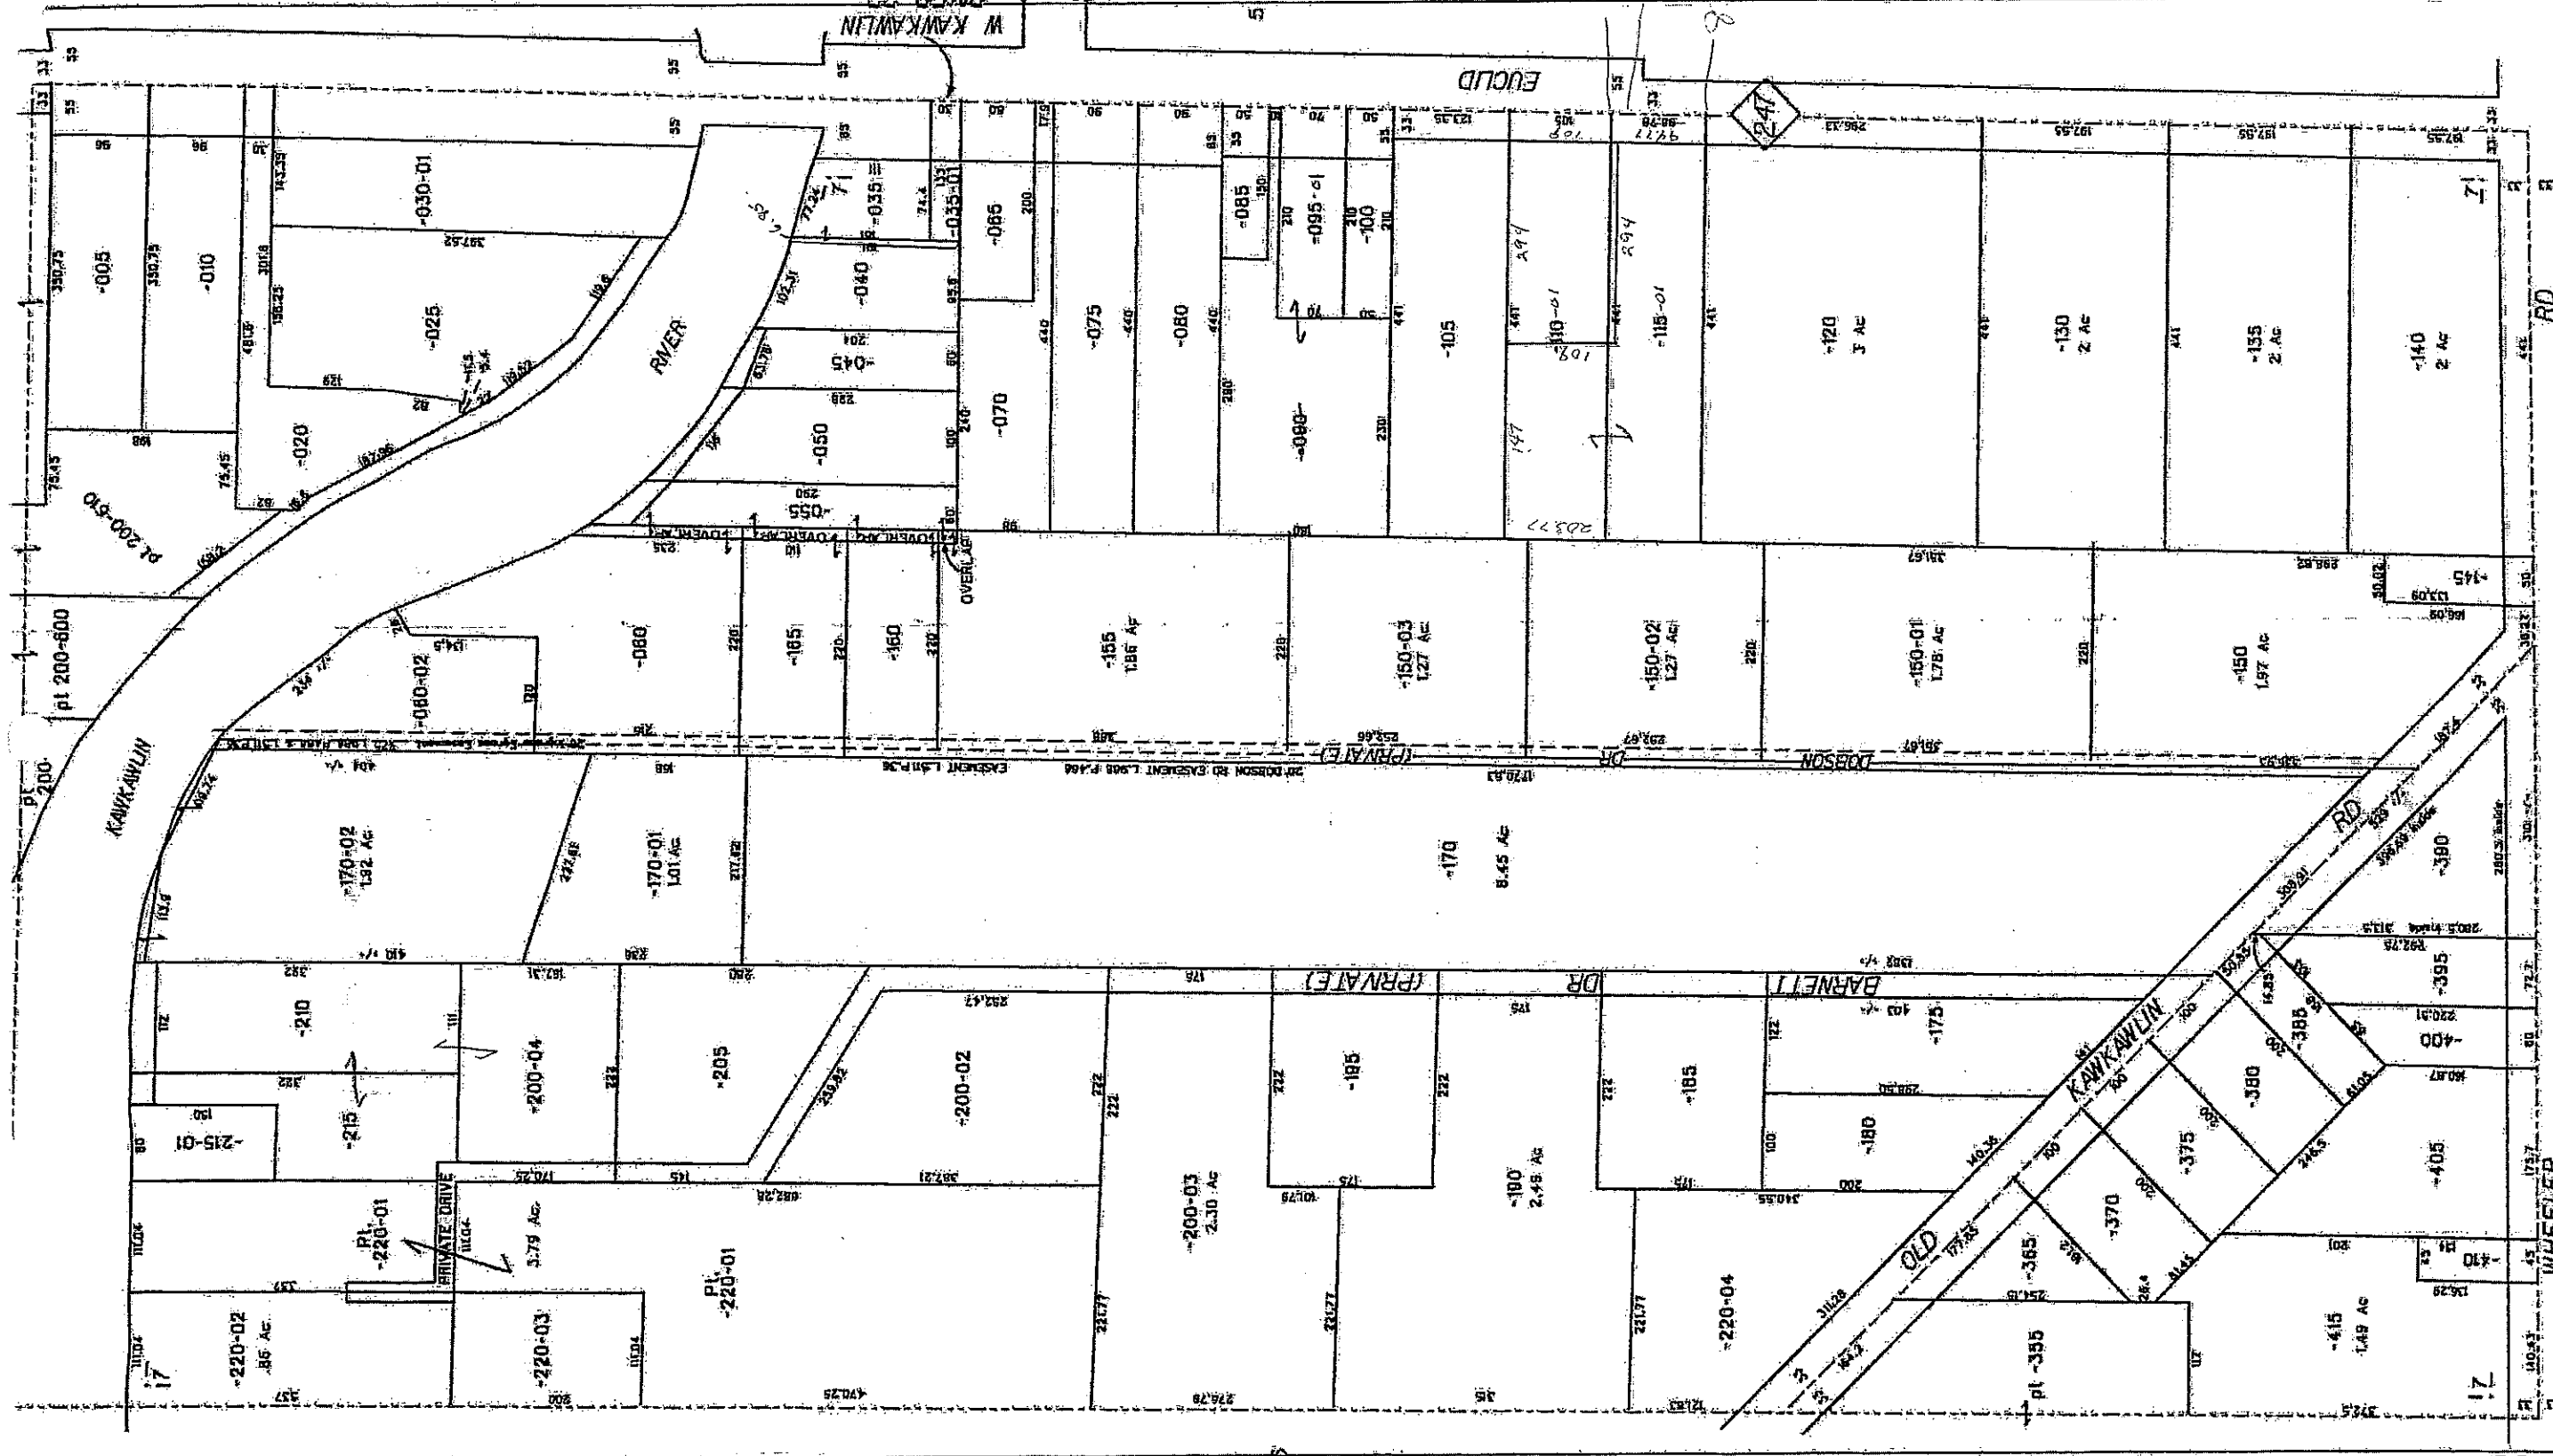

E 1/4 SE 1/4 SEC. 6
 T. 14 N., R. 3 E.
 BANGOR TWP.

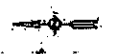

100 | 200 | 300 | 7
 SCALE

COPYRIGHT © 1990 BY
 CHARTER TOWNSHIP OF BANGOR
 INLAND SURVEYING, INC.

PAGE 6H